



END ELEVATION BENCH

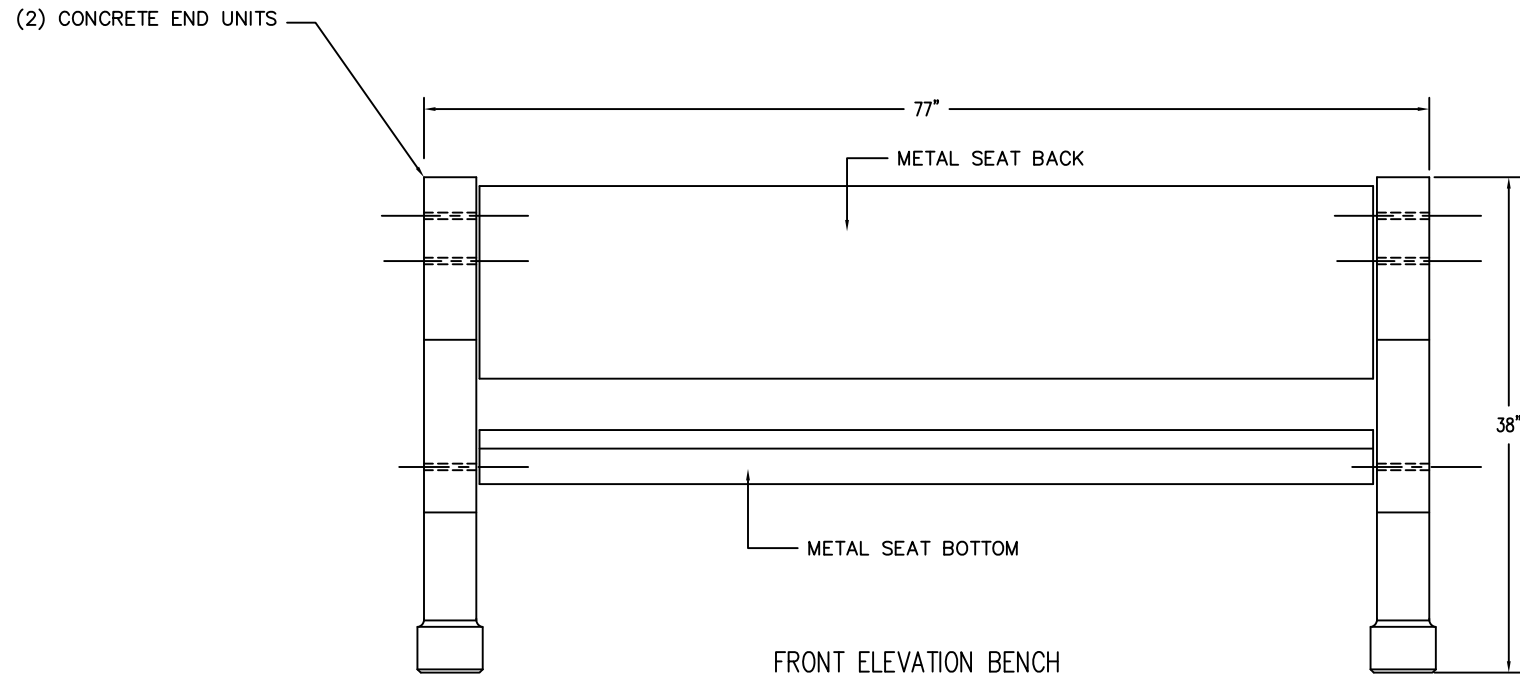

FRONT ELEVATION BENCH

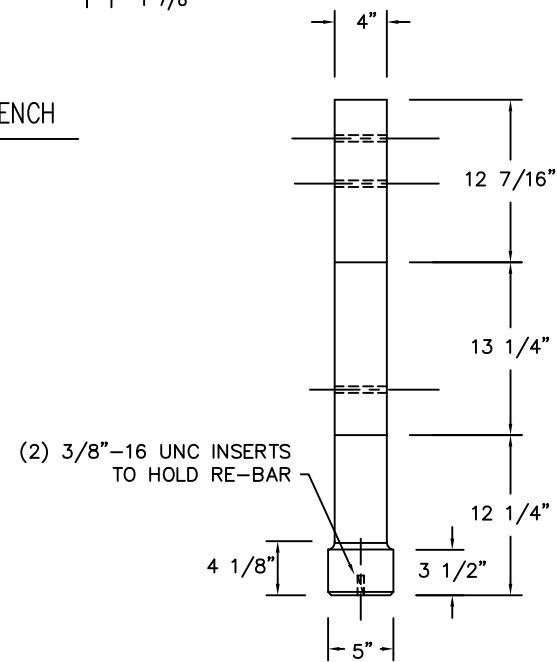

FRONT ELEVATION LEG

PROPRIETARY AND CONFIDENTIAL  
 THE INFORMATION CONTAINED IN THIS  
 DRAWING IS THE SOLE PROPERTY OF  
 Park Warehouse, LLC. 5301 North  
 Federal Highway, Suite 140, Boca Raton,  
 FL. ANY REPRODUCTION IN PART OR  
 AS A WHOLE WITHOUT THE WRITTEN  
 PERMISSION OF Park Warehouse, LLC.  
 5301 North Federal Highway, Suite 140,  
 Boca Raton, FL. IS PROHIBITED.

# Park Warehouse

|           |      |    |     |      |    |          |  |        |          |                   |
|-----------|------|----|-----|------|----|----------|--|--------|----------|-------------------|
| REVISIONS |      |    |     |      |    | DRAWN BY | RJH  | JOB    | MATERIAL | CONCRETE/METAL    |
| NO.       | DATE | BY | NO. | DATE | BY | TITLE    | LOCATION:  | WEIGHT | 445      | LBS               |
| 1         |      |    | 4   |      |    | SCALE    | UNLESS OTHERWISE SPECIFIED<br>DIMENSIONS ARE IN INCHES<br>ANGLES ±0.5°<br>2 PL ±0.01 3 PL ±0.005 | DATE   | 9/6/06   | FINISH<br>OPTIONS |
| 2         |      |    | 5   |      |    | JOB NO:  |  |        | DWG. NO. | TF5022            |
| 3         |      |    | 6   |      |    |          |  |        |          |                   |