

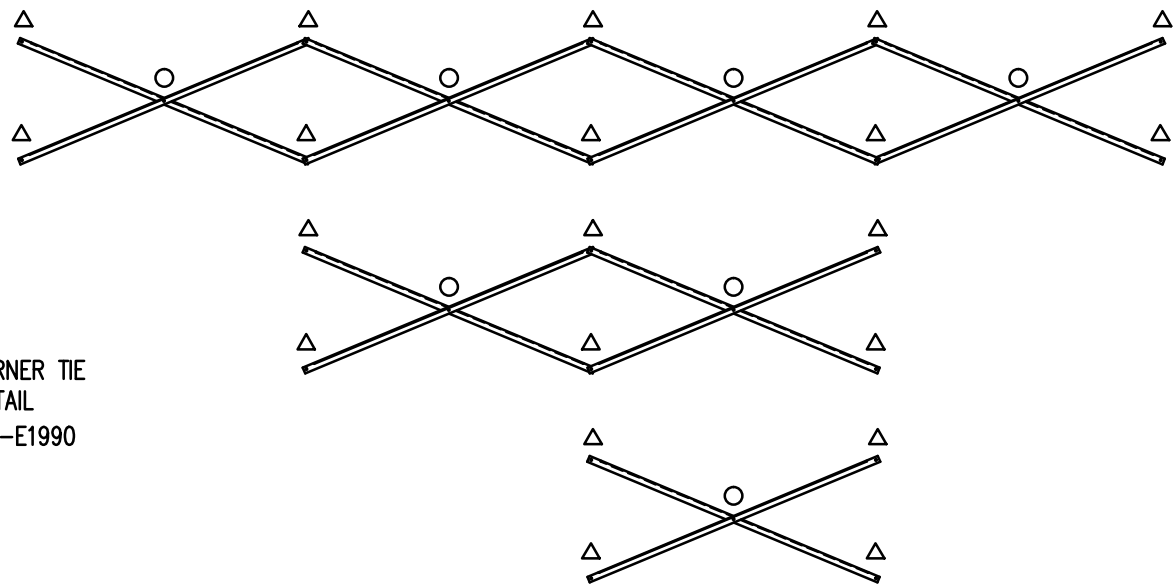


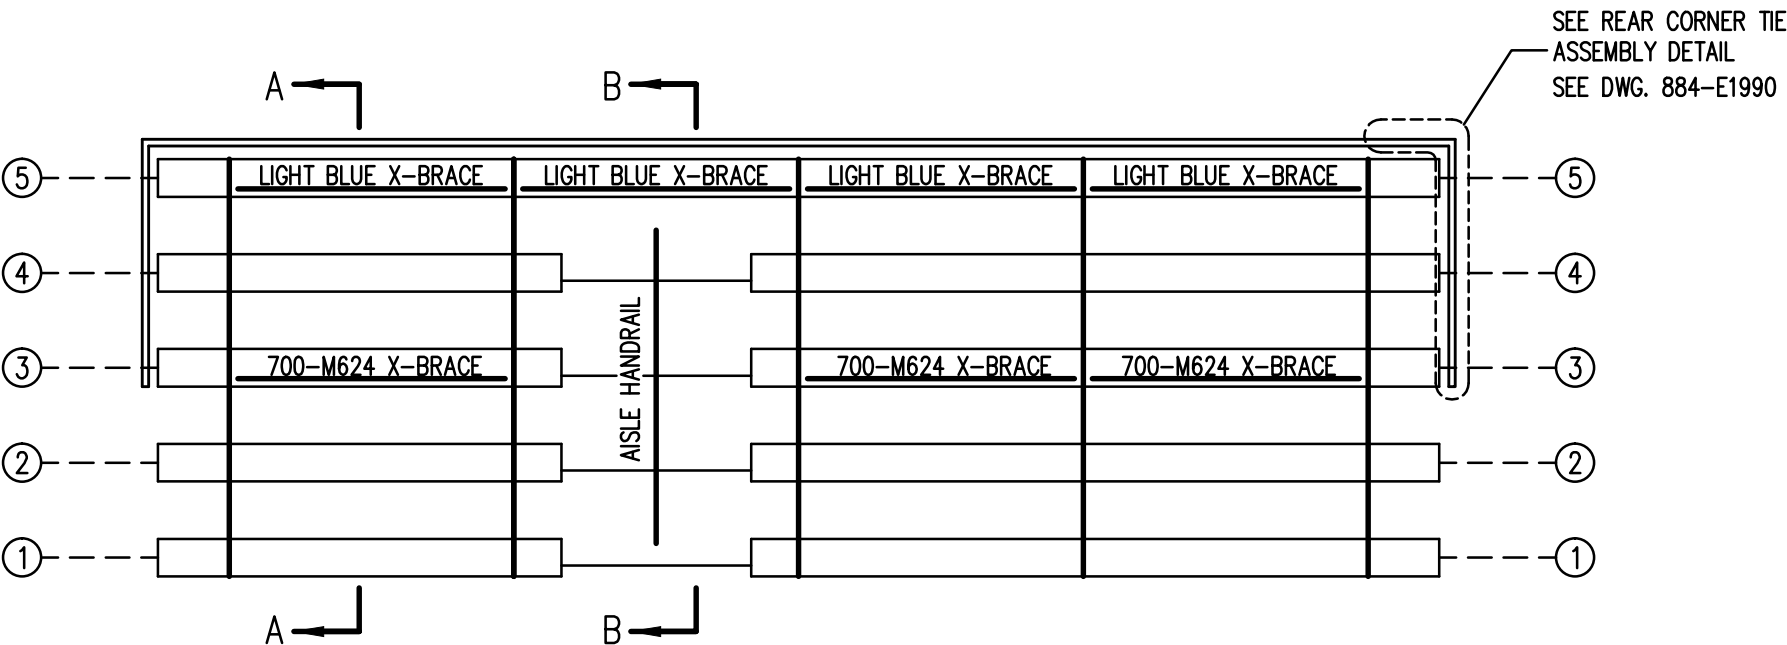


X-BRACE DETAIL
N.T.S.

- 2" TUBE COLUMN BOLT SCHEDULE
- 7/16" X 1" GALV. MACH. BOLT
 - △ 7/16" X 3" GALV. MACH. BOLT
- 3" TUBE COLUMN BOLT SCHEDULE
- 7/16" X 1" GALV. MACH. BOLT
 - △ 7/16" X 4" GALV. MACH. BOLT

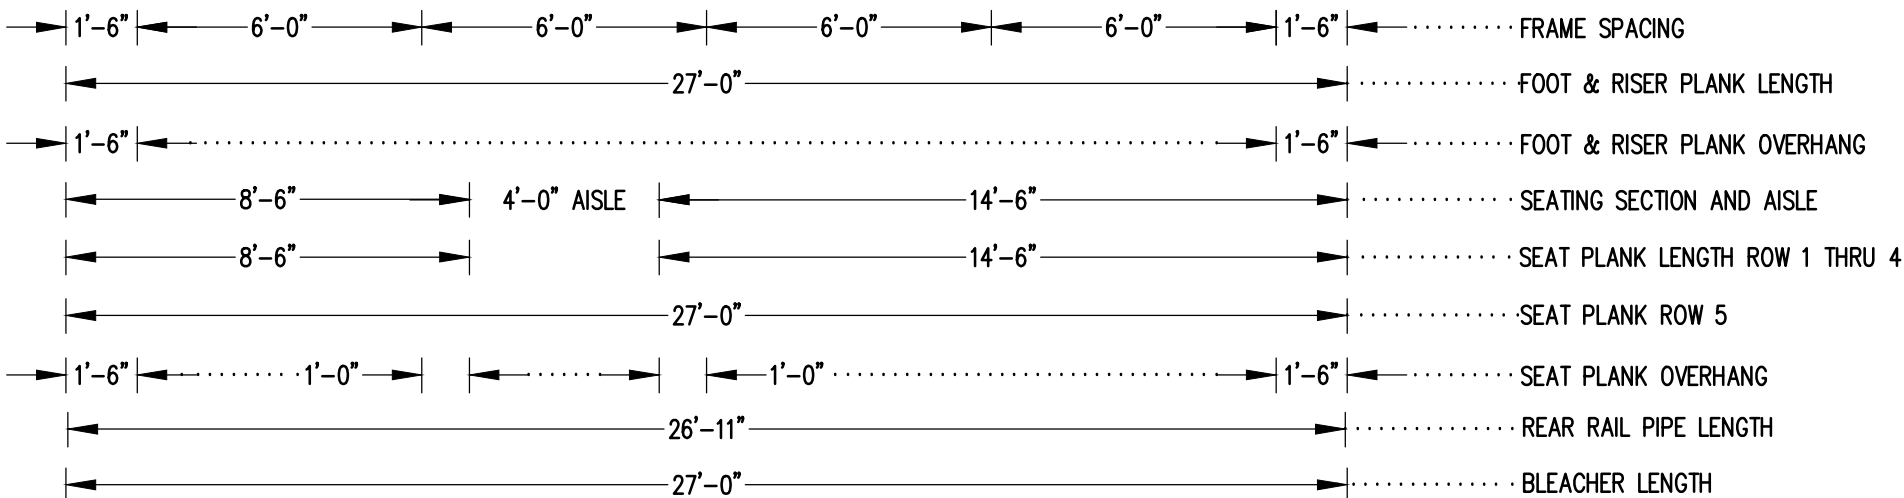

SEATING & FRAMING PLAN
1/4" = 1'-0"
74 NET SEAT @ 18" PER SEAT

		Park Warehouse		
SCALE	AS NOTED	REVISIONS	BY	DATE
DATE	11/18/02	UPDATED TO 700 SERIES STANDARDS	GDK	02/13
DR'N	R.A	CKD		
AP'VD				
TITLE		NO.		
129-1183-3		129-1183-3		

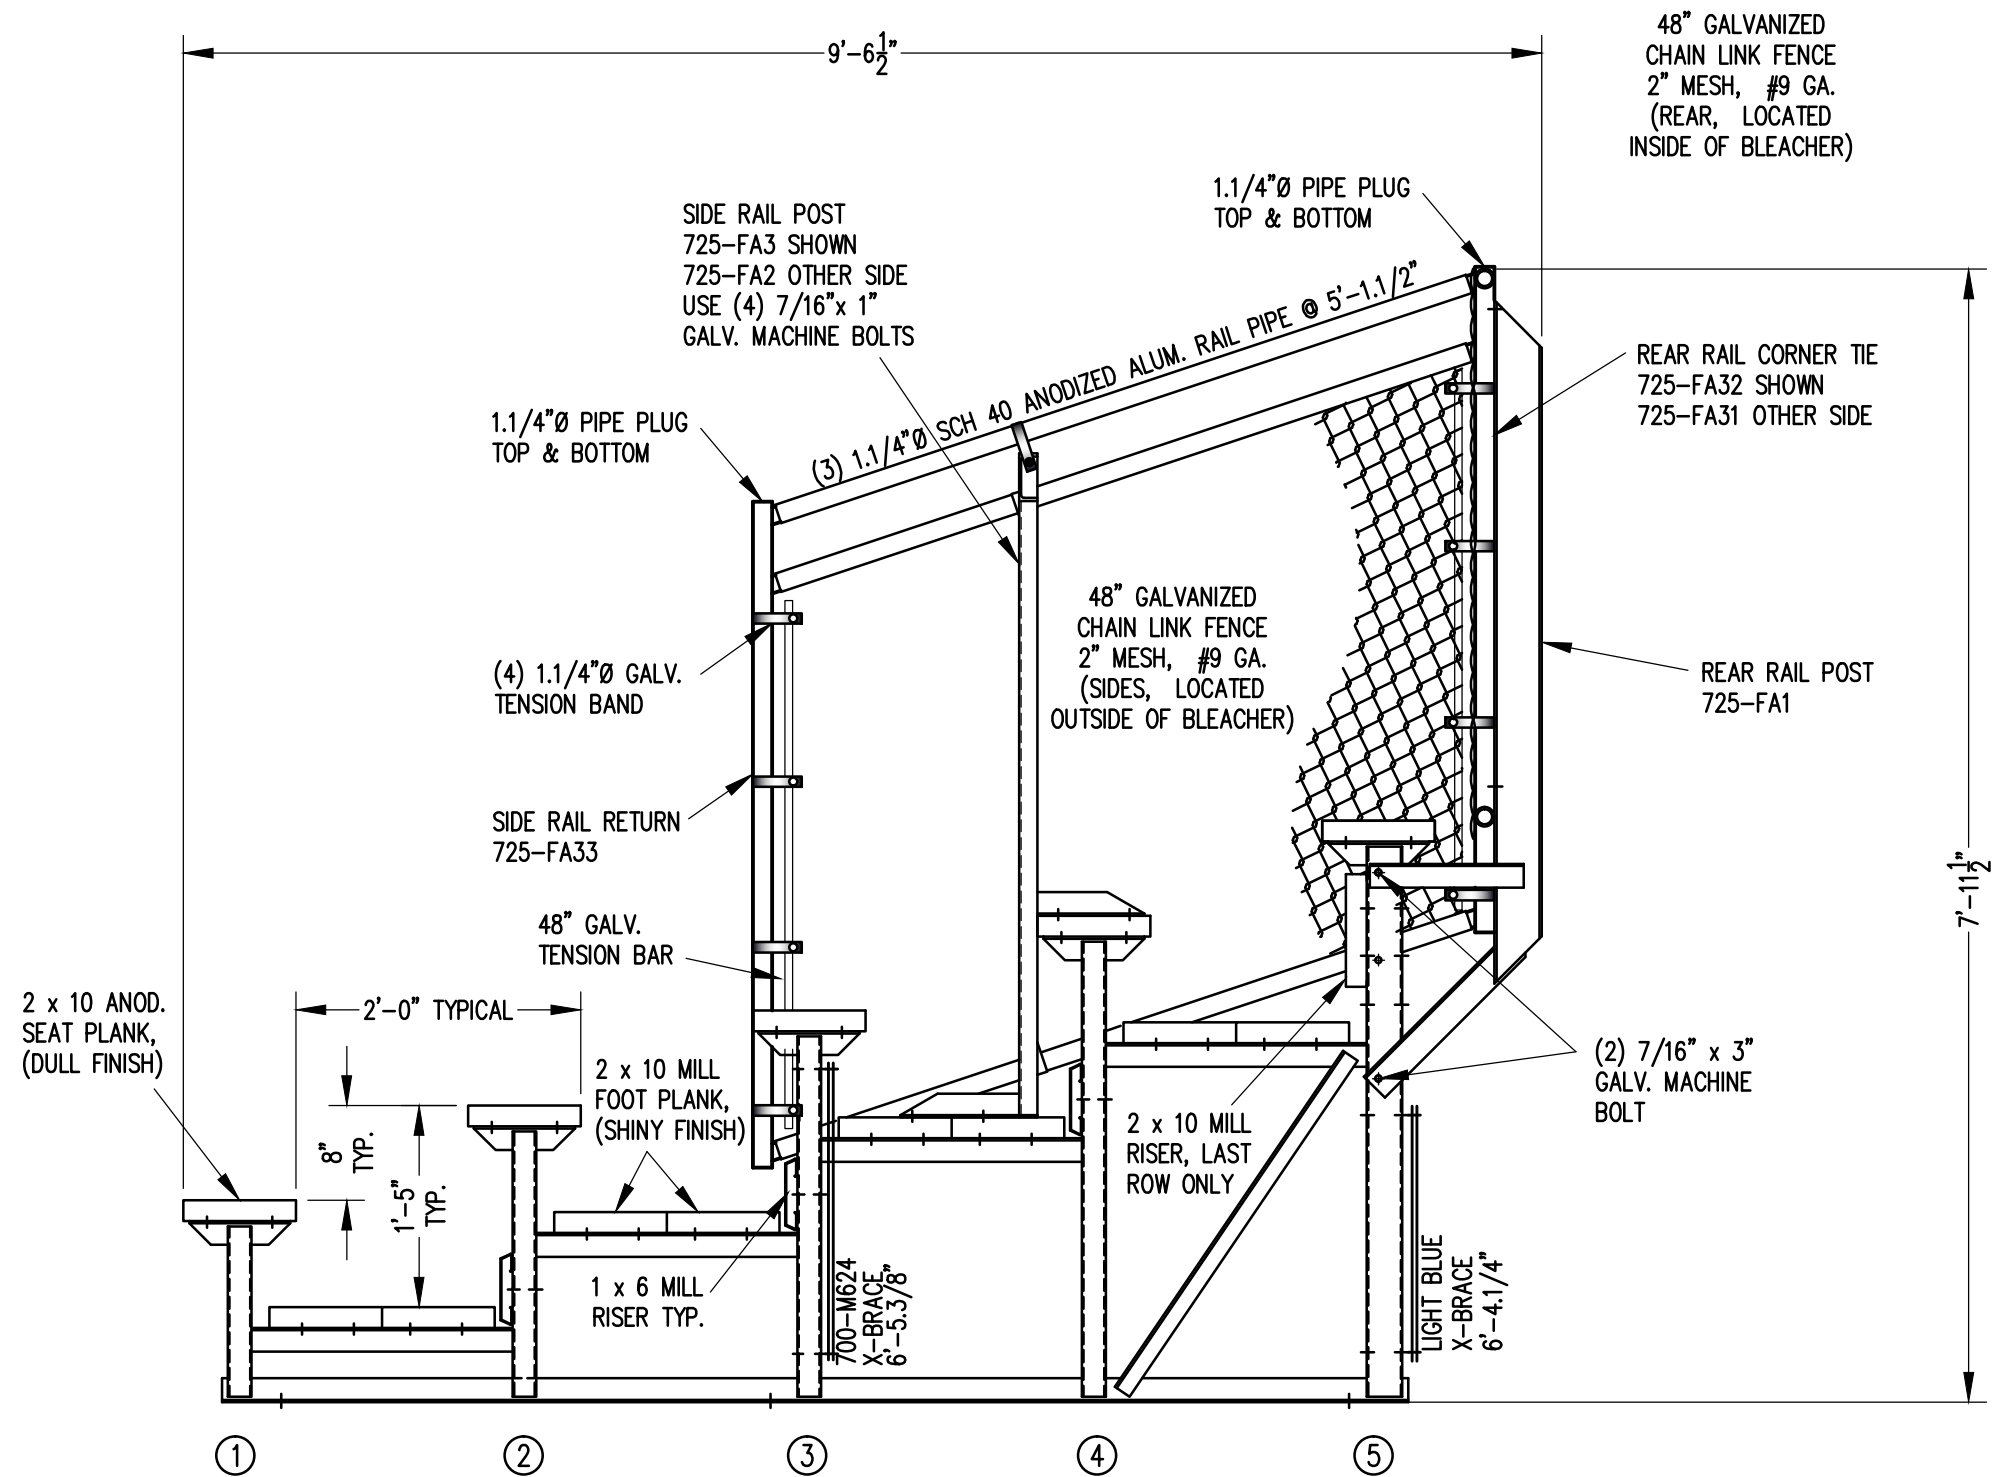


SECTION AA
3/4" = 1'-0"



Park Warehouse


SCALE	AS NOTED	REVISIONS	BY	DATE
DATE	9/19/02	FOOTBOARD SUPPORT, FA17R2, FA23R1	RS	11/06
DR'N	R.A.	ADDED 1x6 RISER HOLES	WHW	11/09
AP'VD		UPDATED TO 700 SERIES STANDARDS	GDK	02/13

TITLE	NO.
129-1183-3	129-1183-3

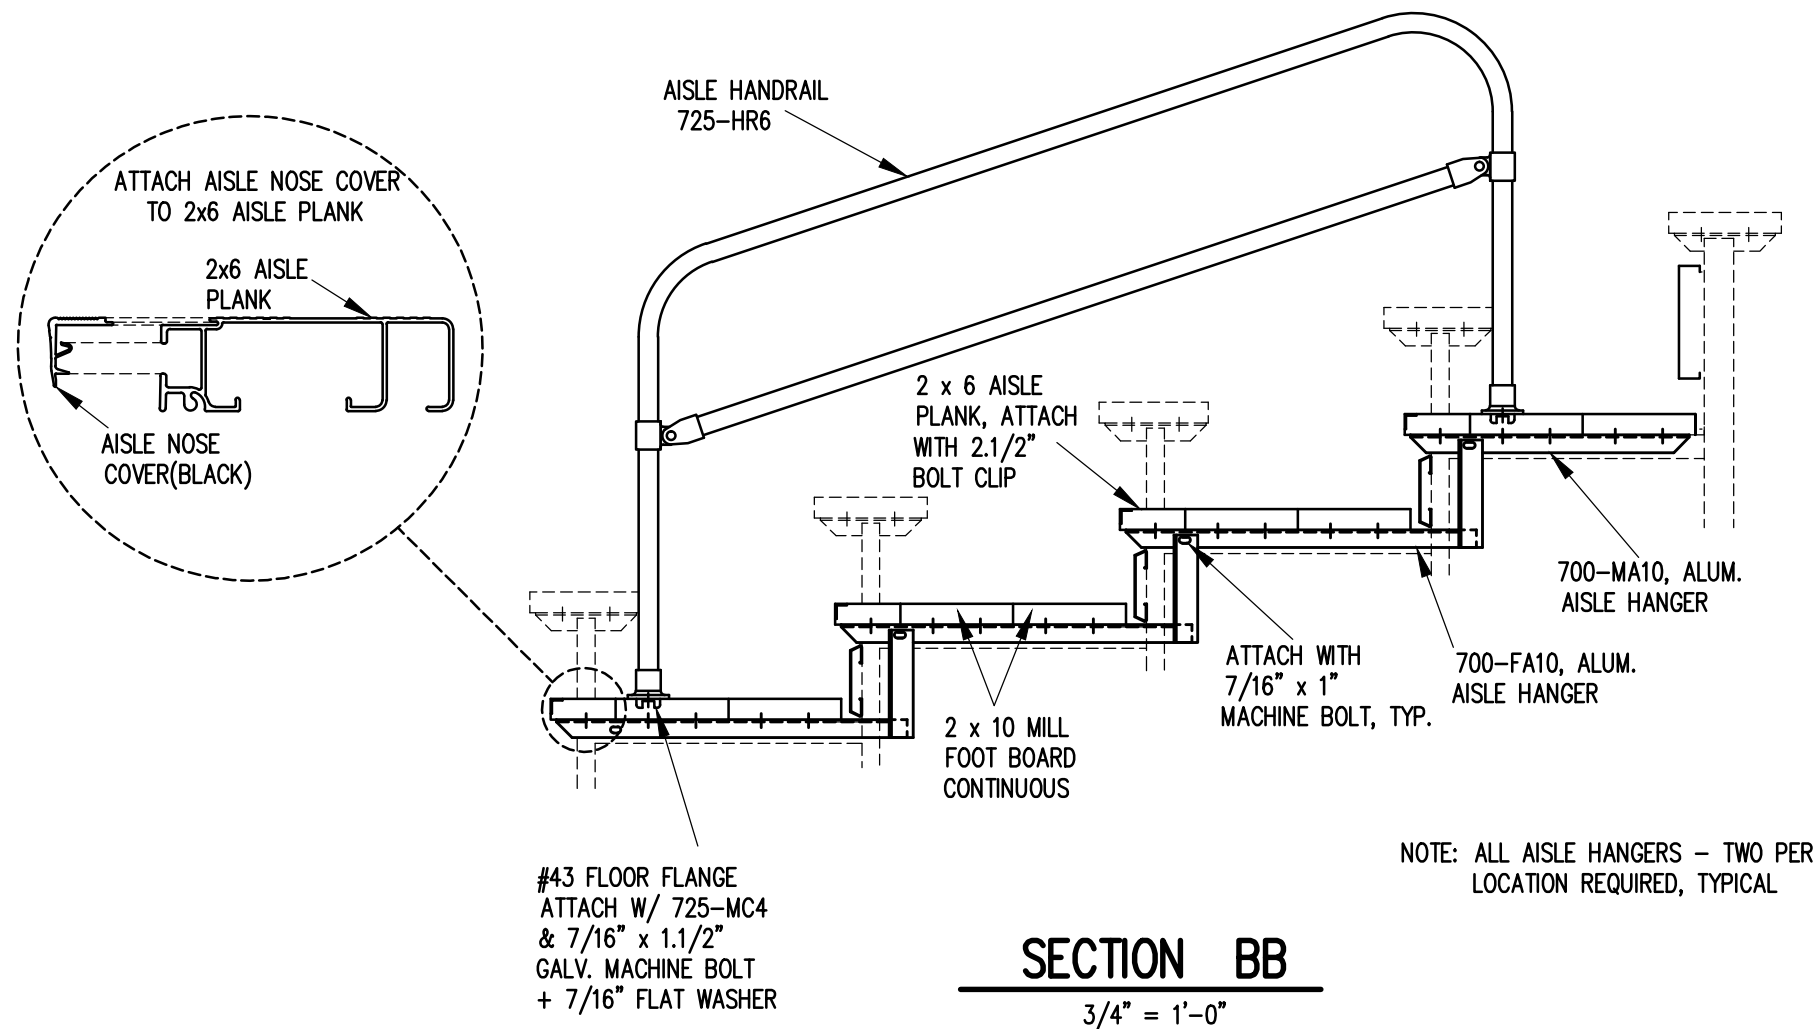


Park Warehouse

SCALE	3/4"=1'-0"	REVISIONS	BY	DATE
DATE	11/15/02	UPDATED TO 700 SERIES STANDARDS	GDK	02/13
DR'N	R.A.	CKD		
AP'VD				
TITLE	129-1183-3			NO. 129-1183-3

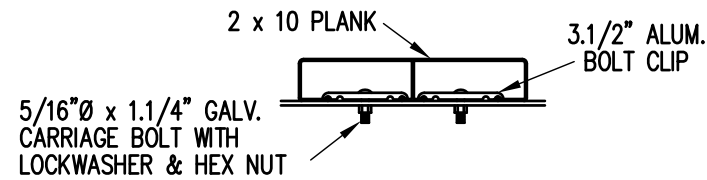

BOLT CLIP DETAIL


1.1/2" = 1'-0"

 

- 1) LOCATE THE CHANNEL END CAP AS SHOWN IN FIG. 1.
- 2) TAP END CAP INTO PLACE WITH RUBBER Mallet OR SOFT WOOD. FIG. 2
- 3) DRILL 5/32" HOLES THROUGH THE BOTTOM FLANGE AND THE BOTTOM OUTSIDE PLANK FLANGES OF EACH PLANK. INSTALL 5/32" POP RIVETS.


END CAP DETAIL

N.T.S.

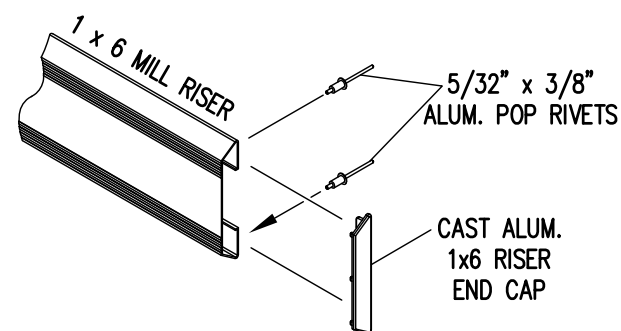


1 x 6 RISER END CAP


N.T.S.

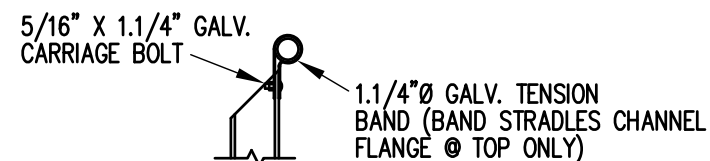

TOP RAIL

 


MID RAIL

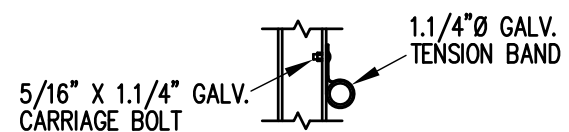


LOWER RAIL

3/4" = 1'-0"

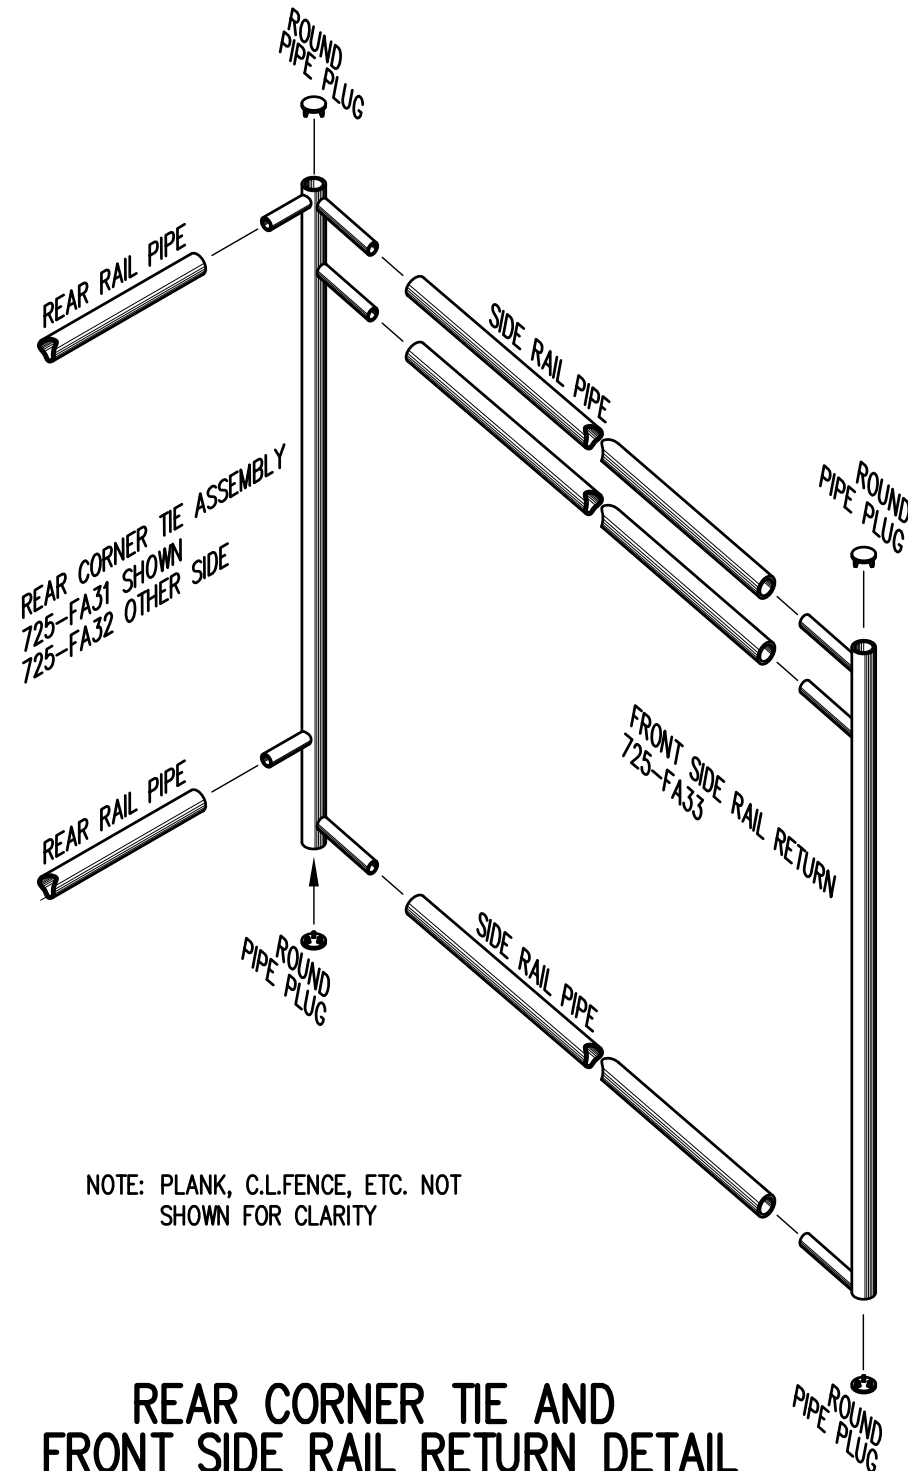

REAR CORNER TIE AND FRONT SIDE RAIL RETURN DETAIL

3/4" = 1'-0"

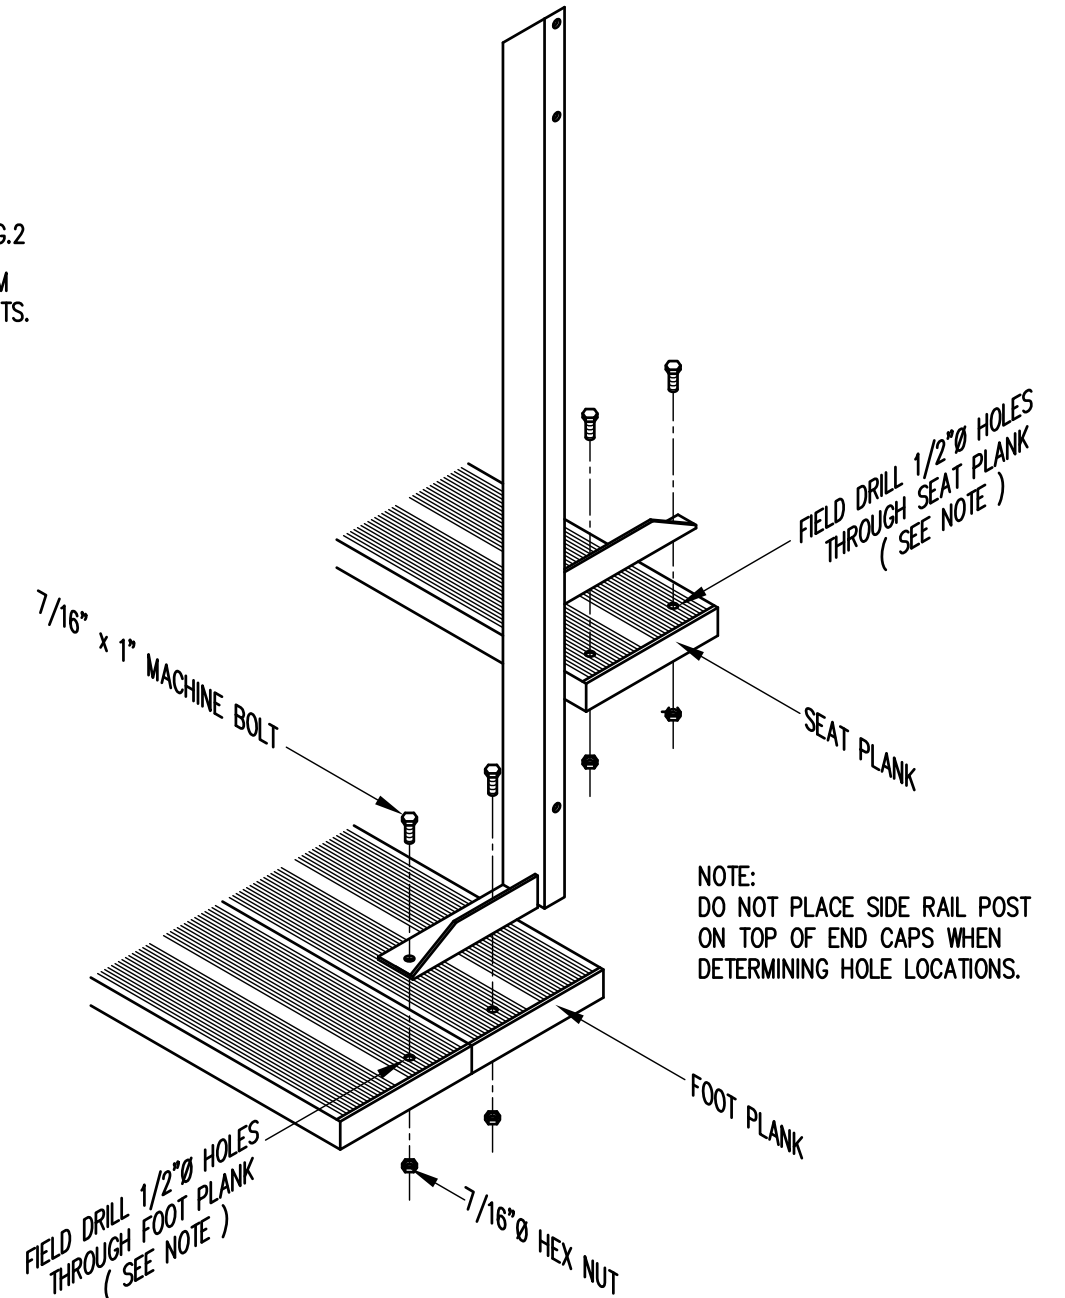

TYP. SIDE RAIL POST ATTACHMENT

1" = 1'-0"



Park Warehouse

SCALE	AS NOTED	REVISIONS	BY	DATE
DATE	11/15/02	UPDATED TO 700 SERIES STANDARDS	GDK	02/13
DR'N	R.A.	CKD		
AP'VD				
TITLE	129-1183-3		129-1183-3	