




LOW-RISE TIP & ROLL ALUMINUM 4 ROW x 15'-0" BLEACHER

Park Warehouse, LLC

7495 W. Atlantic Ave. Suite 200-294, Delray Beach, FL 33446

CS.1	– COVER SHEET
TD.1	– BLEACHER SEATING PLAN
BA.1	– BLEACHER ASSEMBLY
PF.1	– PLANK & FRAMING PLAN

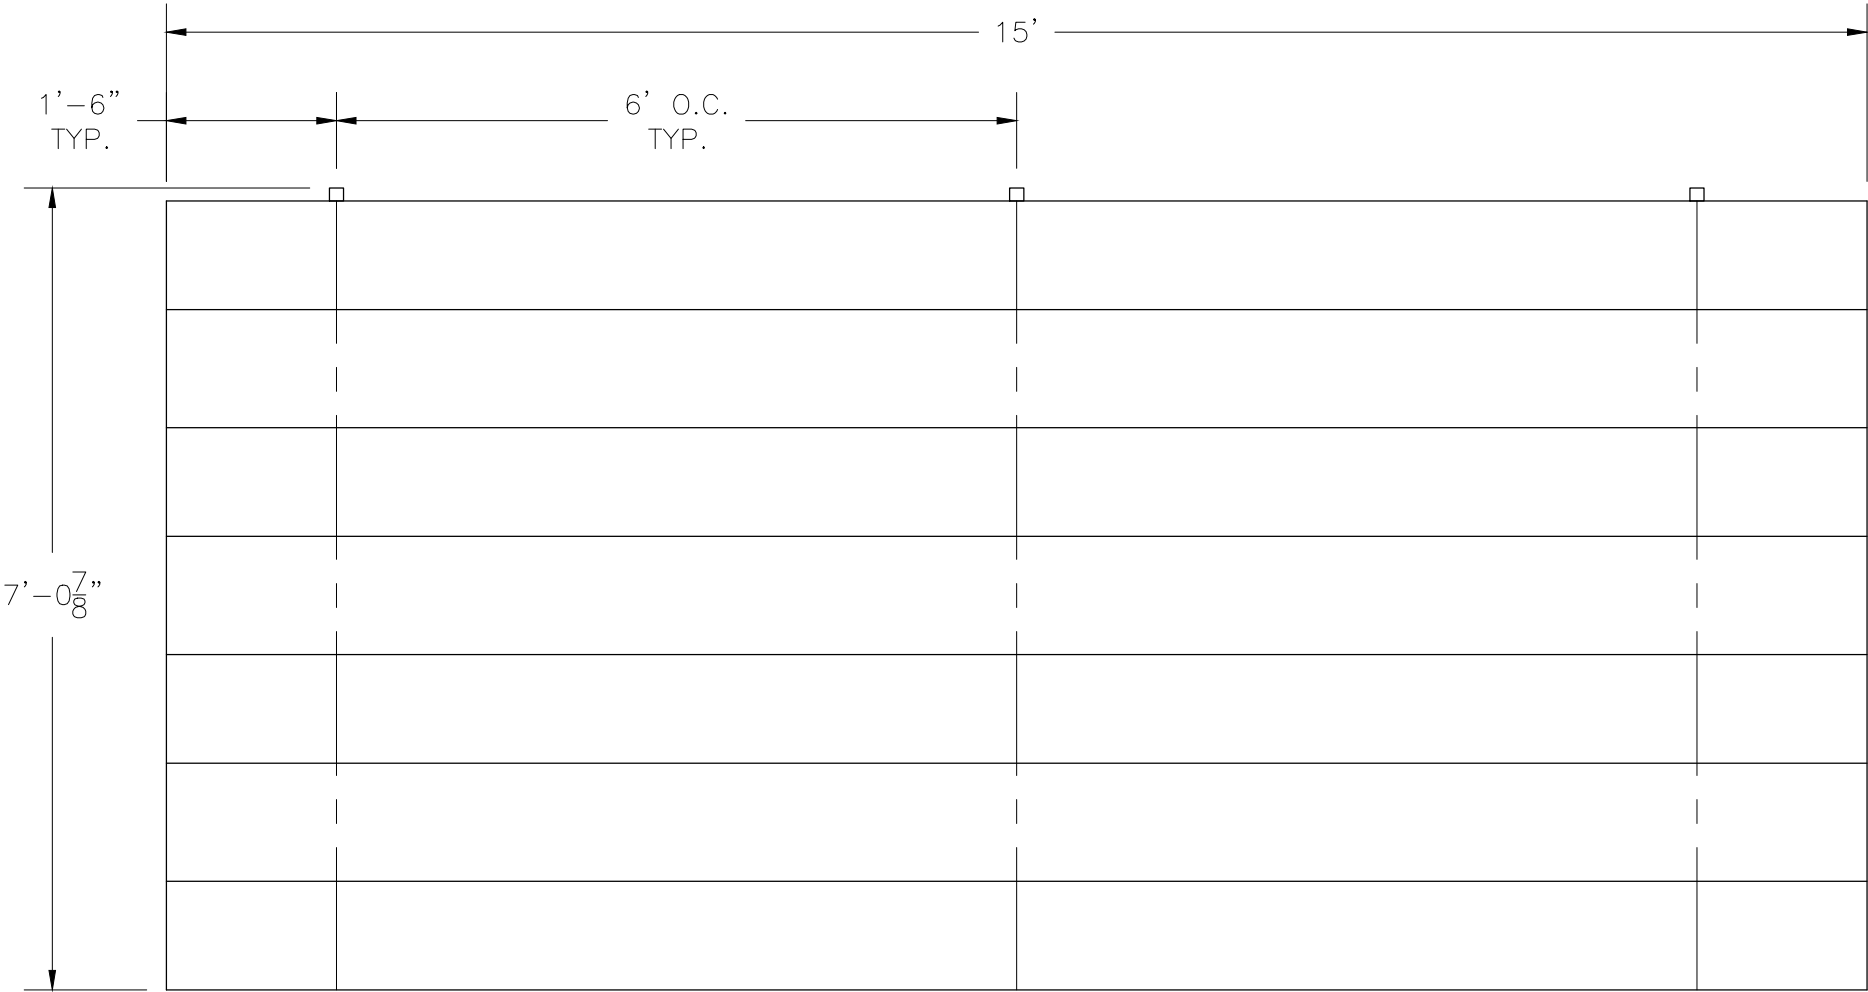

SECTION LENGTH	GROSS SEATS	ACTUAL SEATS	NO. OF ROWS	OF NET SEATS
15	10.00	10.00	4	40
NET SEATS				40
WHEELCHAIR SPACES				0
TOTAL NET SEATING CAPACITY				40
(BASED ON 18" PER SEAT)				

This drawing and all information contained herein is the property of PARK WAREHOUSE, LLC. and is not to be reproduced without express written permission of this manufacturer. We assume no responsibility for unauthorized use of this drawing. PARK WAREHOUSE, LLC. is not responsible for local permits and occupancy requirements.

Park Warehouse, LLC

7495 W. Atlantic Ave. Suite 200-294, Delray Beach, FL 33446

SCALE: N.T.S.

DATE: 2/18/16

APPROVED BY: IMP

8/29/16


DRAWN BY: JML

TITLE: 4 ROW x 15'-0" TIP & ROLL BLEACHER SEATING PLAN


BLEACHER MODEL #: TipNRoll-4-Row-15-PREFERRED

DRAWING NUMBER: TD.1


Ⓐ TYP X-BRACE CONN. W/ 1 1/4" BOLT

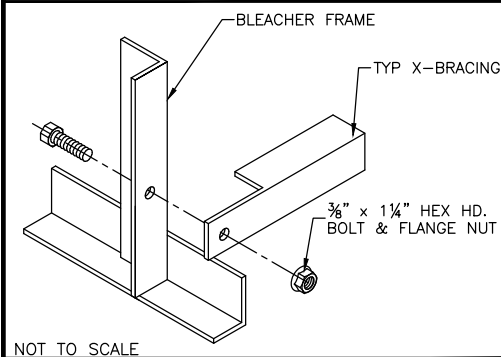


Ⓑ TYP 2x10 PLANK ATTACHMENT

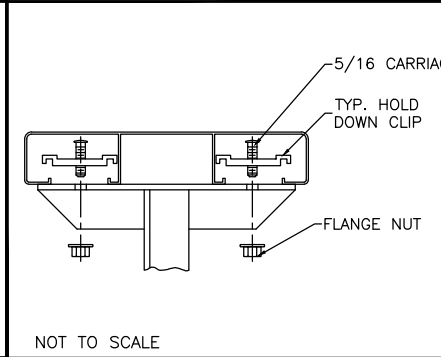


Ⓒ RUBBER FOOT PAD ATTACH. DETAIL

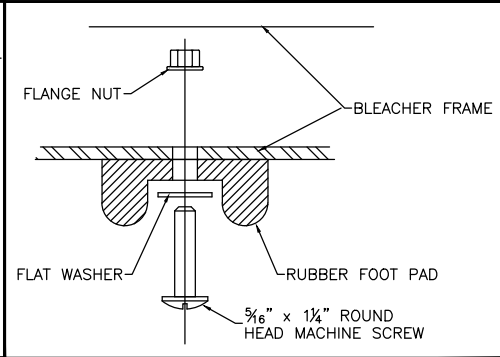


Ⓓ CASTER ATTACHMENT DETAIL

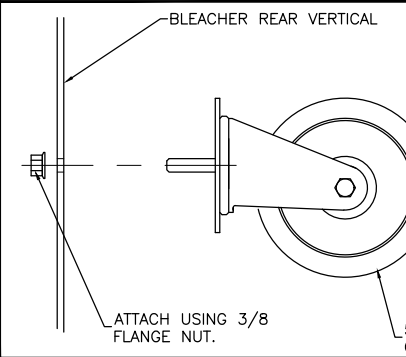


Ⓔ SNAP PIN CONNECTION

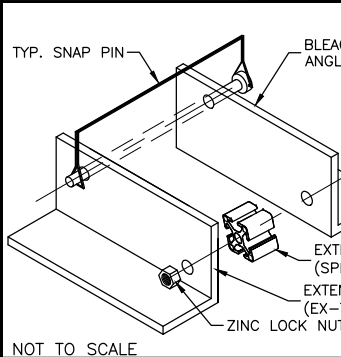

EXTENSION ARM ATTACHMENT DETAIL

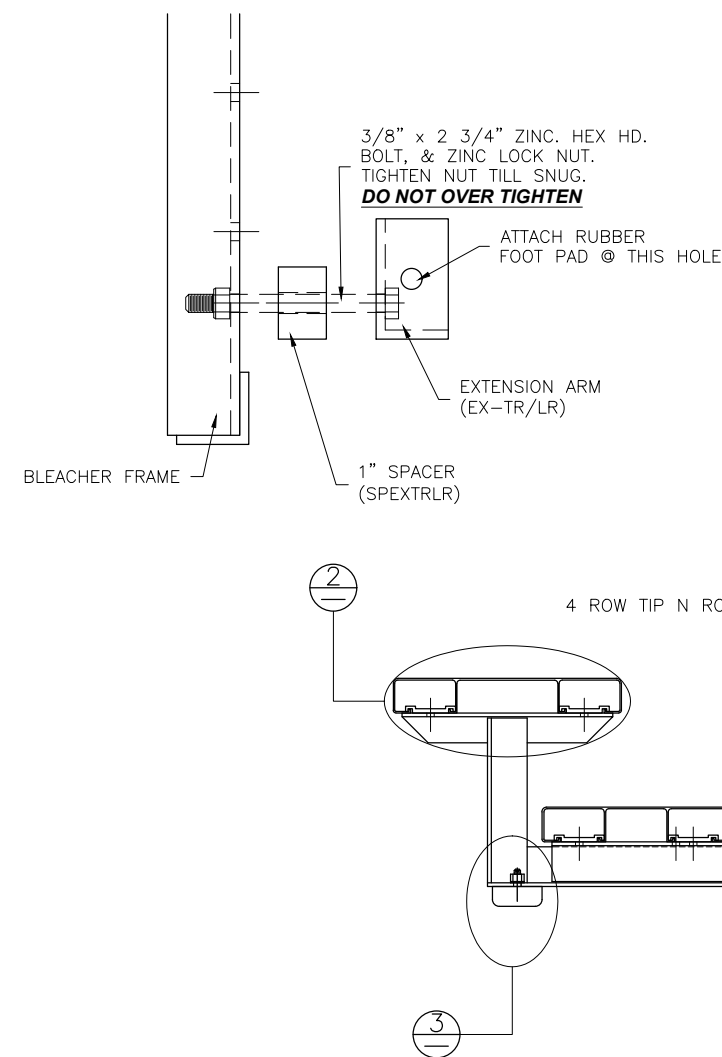

EXTENSION ARM PLACEMENT DETAIL

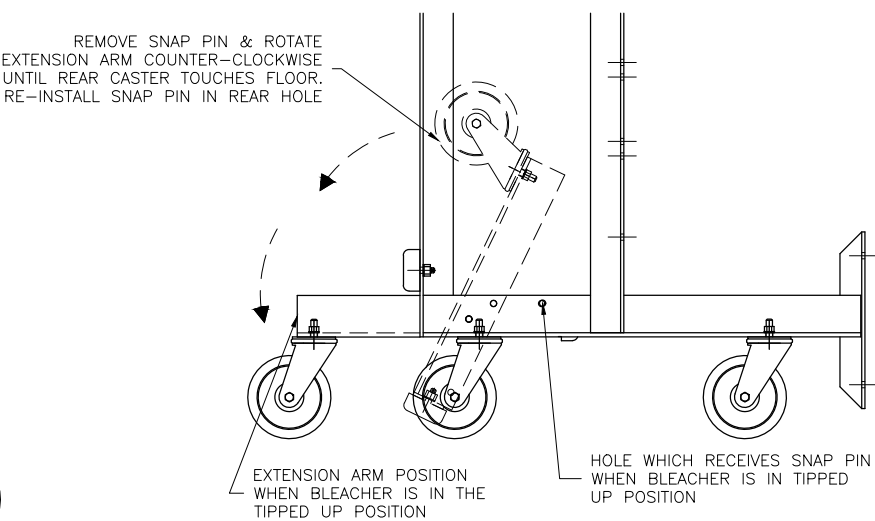

WARNING

TIP N' ROLL BLEACHERS ARE SUITABLE FOR INDOOR OR OUTDOOR USE. HOWEVER, THEY SHOULD ONLY BE TIPPED UP ON THE CASTERS INDOORS, DUE TO POTENTIAL WIND HAZARDS IF TIPPED UP OUTDOORS. THESE LIGHT-WEIGHT UNITS ARE EASILY TIPPED UP BY ANY ABLE-BODIED ADULT.

This drawing and all information contained herein is the property of PARK WAREHOUSE, LLC. and is not to be reproduced without express written permission of this manufacturer. We assume no responsibility for unauthorized use of this drawing. PARK WAREHOUSE, LLC. is not responsible for local permits and occupancy requirements.


Park Warehouse, LLC

7495 W. Atlantic Ave. Suite 200-294, Delray Beach, FL 33446


SCALE: N.T.S.	APPROVED BY: IMP 8/29/16	DRAWN BY: JML
DATE: 2/18/16		
TITLE: 4 ROW TIP & ROLL BLEACHER ASSEMBLY		
BLEACHER MODEL #: TipNRoll-4-Row-15-PREFERRED		DRAWING NUMBER: BA.1

NOTE: MOUNT CASTERS TO END FRAMES ONLY.


⊕ TYP X-BRACE CONN. W/ 1 1/4" BOLT

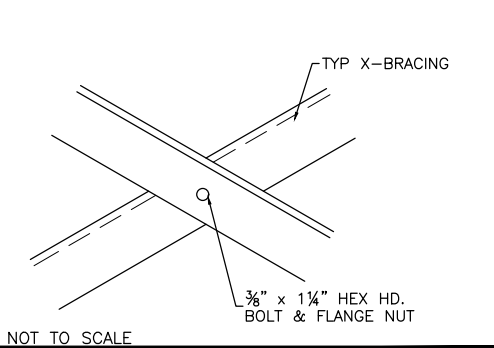


⊕ TYP 2x12 ENDCAP ATTACHMENT

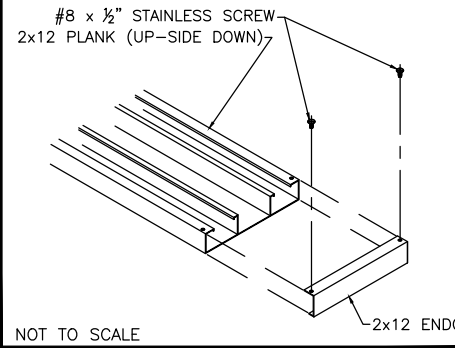

⊕ DBL. 2x10 ENDCAP ATTACHMENT

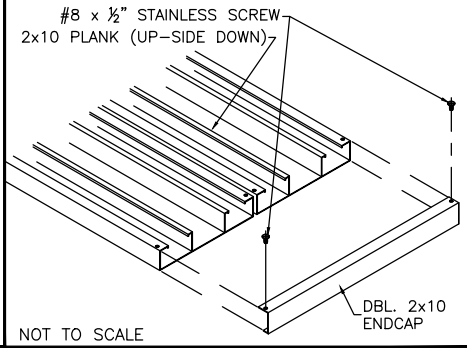

PLANK PLAN

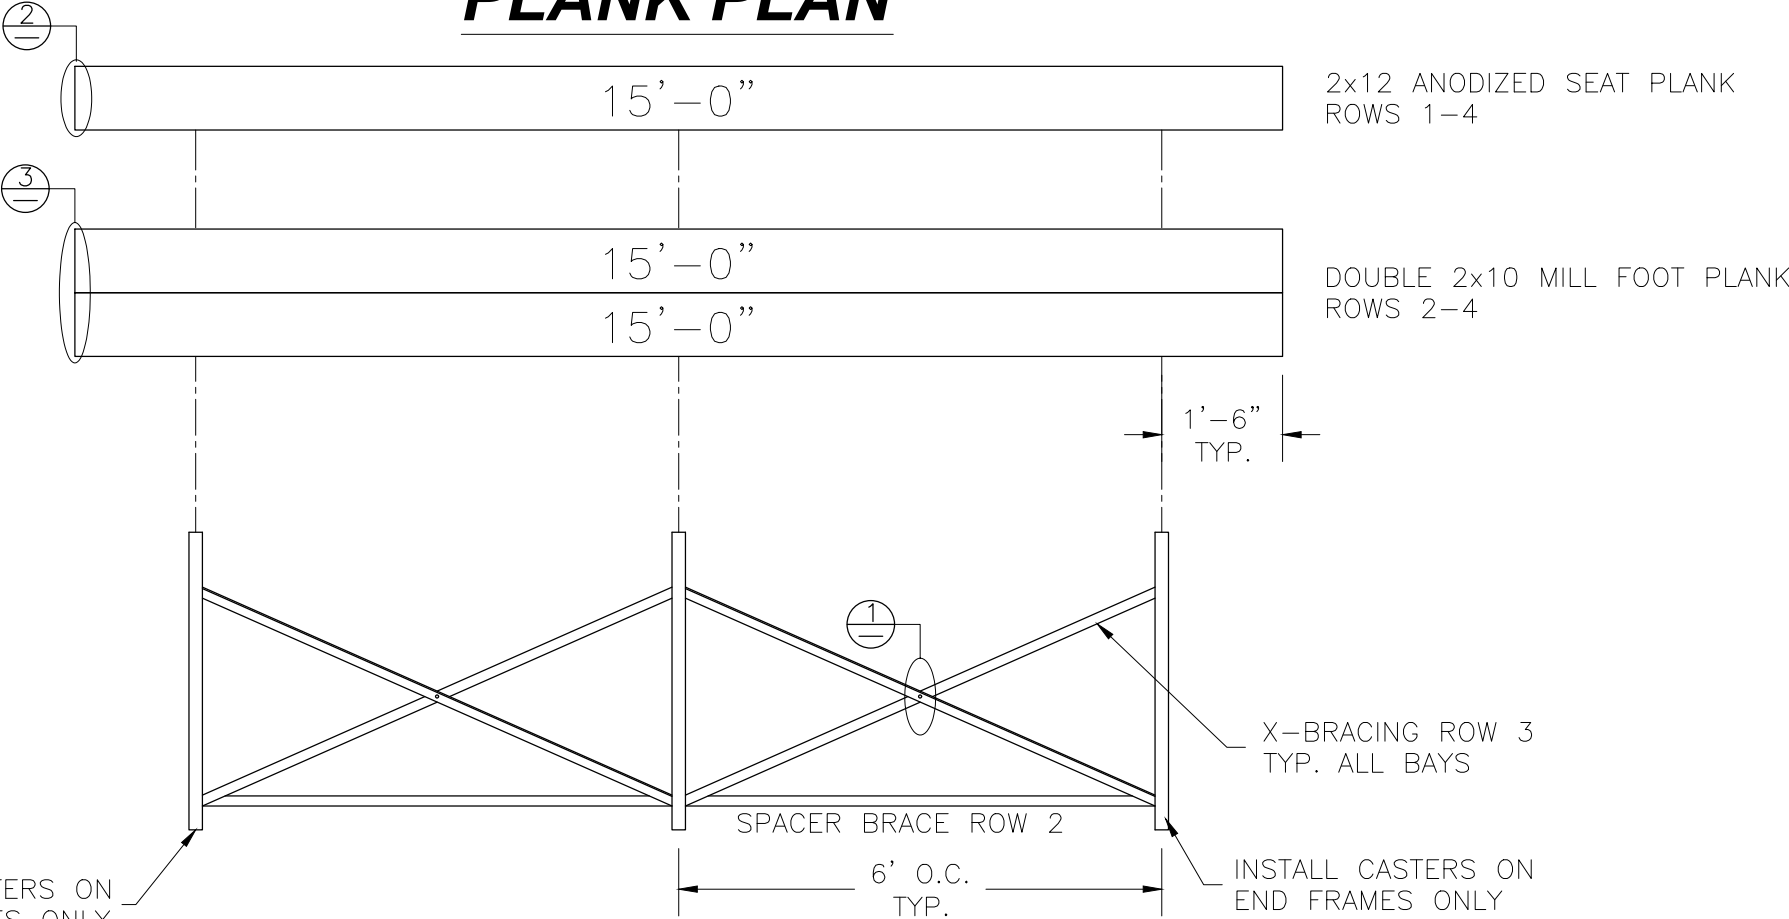

FRAMING PLAN

This drawing and all information contained herein is the property of PARK WAREHOUSE, LLC. and is not to be reproduced without express written permission of this manufacturer. We assume no responsibility for unauthorized use of this drawing. PARK WAREHOUSE, LLC. is not responsible for local permits and occupancy requirements.

Park Warehouse, LLC
7495 W. Atlantic Ave. Suite 200-294, Delray Beach, FL 33446

SCALE: N.T.S.	APPROVED BY:	DRAWN BY:
DATE: 2/18/16	IMP 8/29/16	JML
TITLE: 4 ROW x 15'-0" TIP & ROLL PLANK & FRAMING PLAN		
BLEACHER MODEL #: TipNRoll-4-Row-15-PREFERRED		DRAWING NUMBER: