




335bl605-6 Assembly Drawings

Aluminum Bleachers - Low Rise Series - 4 Row - 24 Feet - Weight: 569lbs - Seats 64

Park Warehouse, LLC

7495 W. Atlantic Ave. Suite 200-294, Delray Beach, FL 33446

CS.1	– COVER SHEET
TD.1	– BLEACHER SEATING PLAN
FP.1	– FOUNDATION PLAN
AP.1	– ANCHORING PLAN
BA.1	– BLEACHER ASSEMBLY
PF.1	– PLANK & FRAMING PLAN

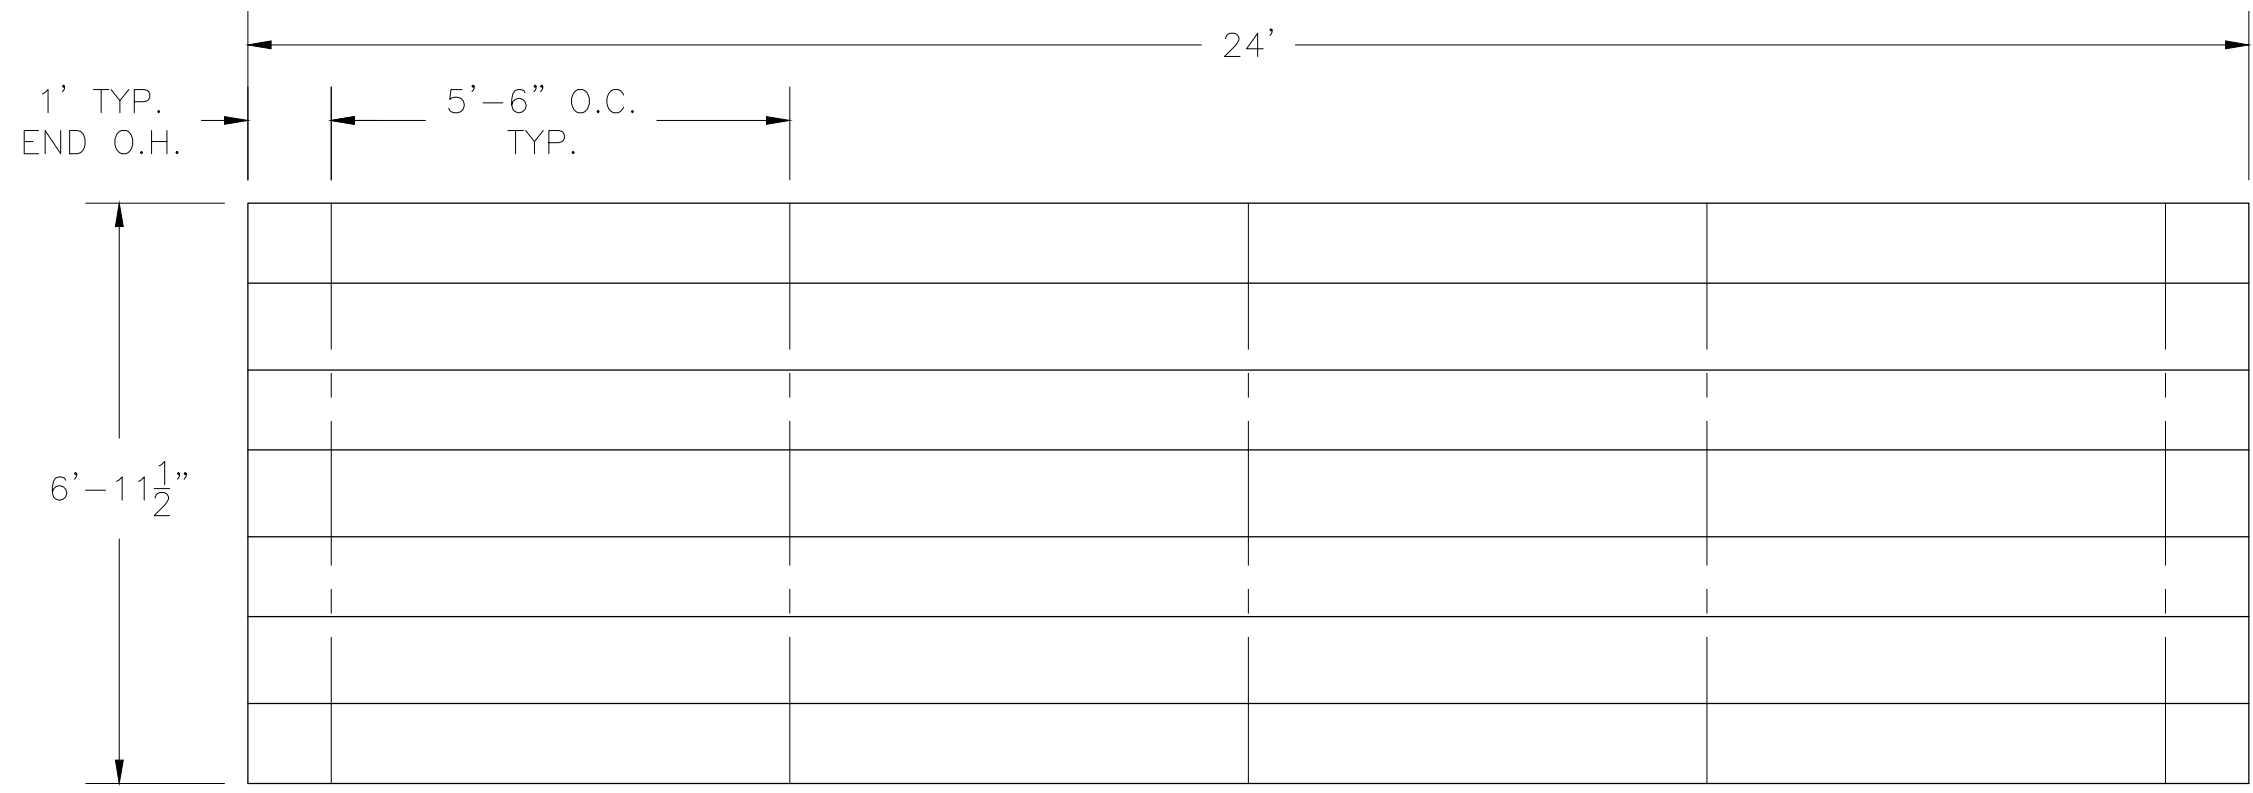

SECTION LENGTH	GROSS SEATS	ACTUAL SEATS	NO. OF ROWS	NET SEATS
24	16.00	16.00	4	64
NET SEATS				64
WHEELCHAIR SPACES				0
TOTAL NET SEATING CAPACITY (BASED ON 18" PER SEAT)				64

This drawing and all information contained herein is the property of PARK WAREHOUSE, LLC. and is not to be reproduced without express written permission of this manufacturer. We assume no responsibility for unauthorized use of this drawing. PARK WAREHOUSE, LLC. is not responsible for local permits and occupancy requirements.

Park Warehouse, LLC

7495 W. Atlantic Ave. Suite 200-294, Delray Beach, FL 33446

SCALE: N.T.S.

DATE: 07/22/2016


APPROVED BY:

DRAWN BY: HG

TITLE: NON ELEVATED 4 ROW x 24'-0" BLEACHER SEATING PLAN

BLEACHER MODEL #: 335bl605-6-STD

DRAWING NUMBER: TD.1

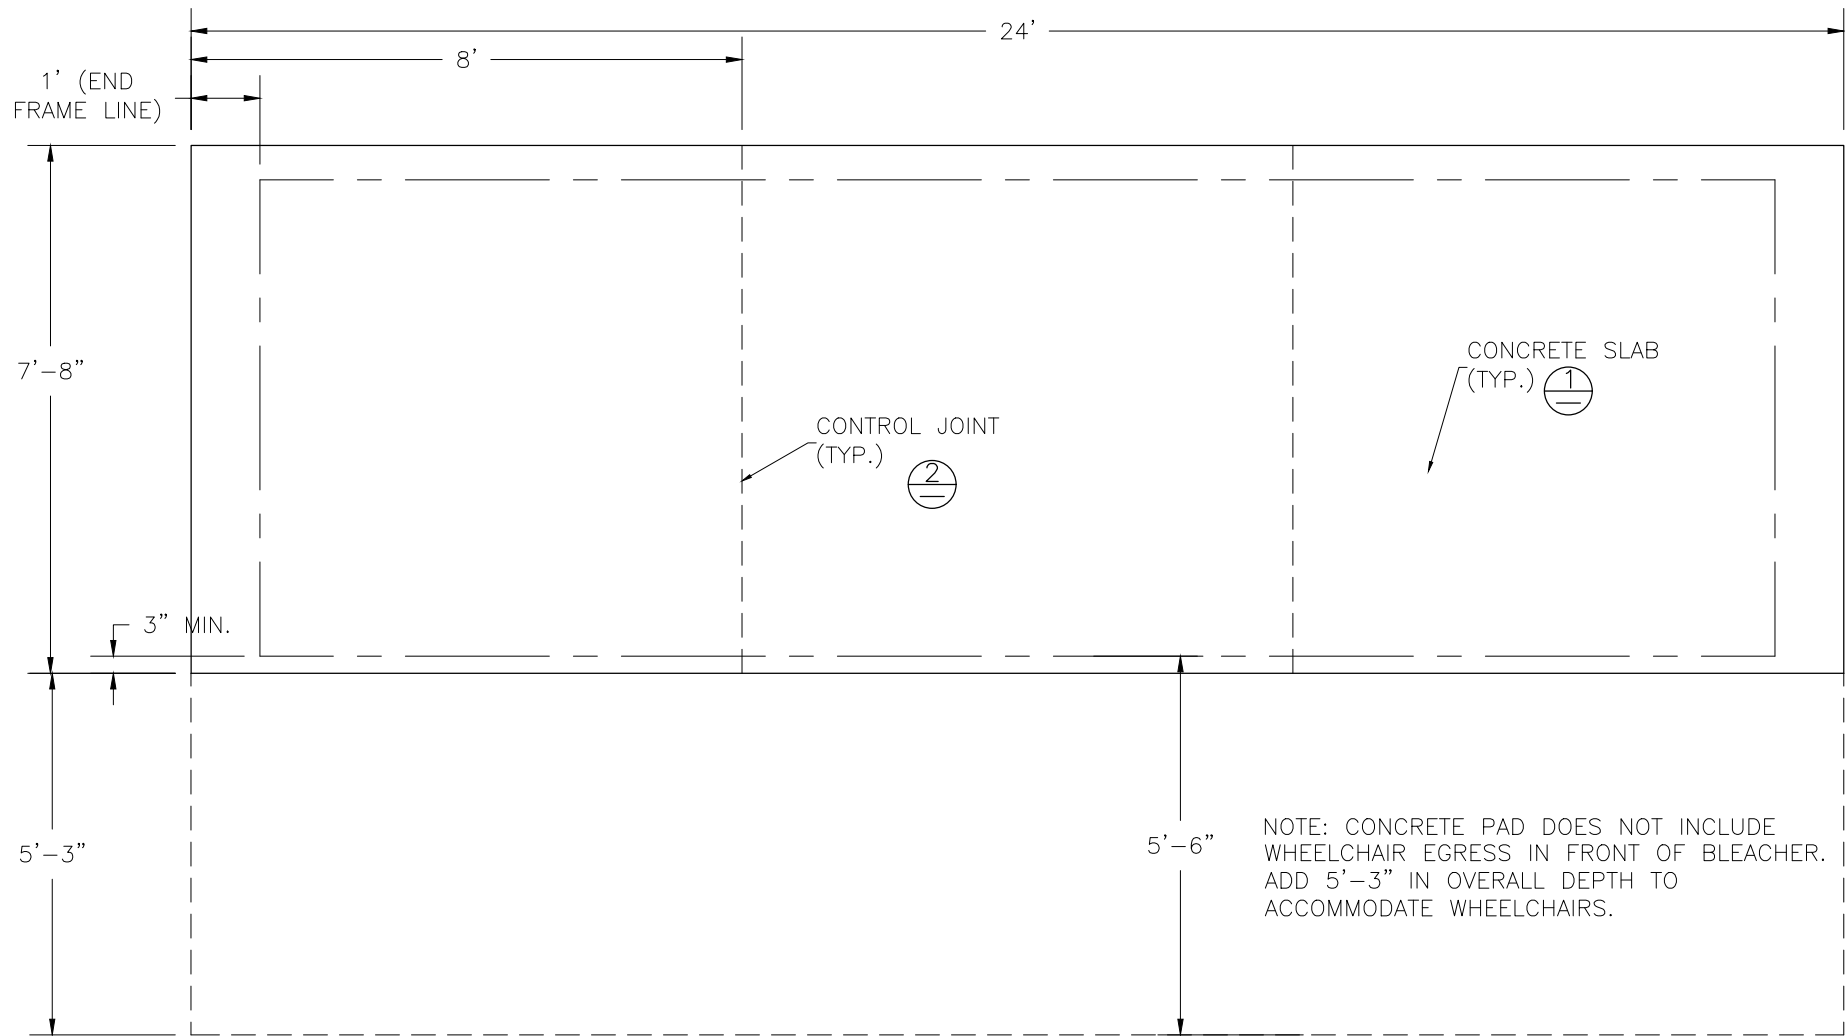

CONCRETE FOUNDATION SPECIFICATIONS

SCOPE:

Foundation construction is not part of Park Warehouse, LLC. (PW) scope of work unless noted otherwise in the contract documents. The owner shall review the foundation design with the local code authorities, and coordinate with PW.

FOUNDATION DESIGN & ANCHORS:


- The foundation designs are based on the following:
 - Minimum presumed soil bearing 1000 psf.
 - Bleacher frame dead and live load 700 lbs./ft.
 - Bleacher frame wind uplift load 250 lbs./ft.
- Unless otherwise noted on the drawings the bleacher frames shall be attached to the concrete with 3/8" dia. x 3" wedge type expansion anchors. The anchors shall be embedded a minimum of 2" into the concrete.

CONCRETE SPECIFICATIONS:

- All concrete construction shall be in accordance with *ACI 318-08*.
- All concrete shall have a minimum 28-day strength of $F_c=3000$ psi.
- A 1/4" bituminous expansion joint material shall be placed between strip and slab foundations when adjacent to each other.
- The depressions in the top of the foundations between high spots shall not exceed 5/16" below a 10-foot long straightedge. The 10-foot straightedge method used to measure foundation flatness shall be in accordance with Section of ACI 302.1R-04 "*Guide for Concrete Floor and Slab Construction*".

CONCRETE SLAB SPECIFICATIONS:

- Concrete slab shall have a minimum thickness of 5" (PW, LLC. recommends, and some areas may require 6" thickness) and placed on 4" of compacted gravel or compacted sand sub-base.
- PW, LLC. recommends that the concrete slab be reinforced with 6x6-W2.1xW2.1 welded wire fabric at 1'-2" concrete cover from the top. In lieu of welded wire fabric, 2" XOREX by Ribbon Technology Corporation or equal corrugated steel fibers applied at a rate of 50-lbs./Cubic Yard may be used. Nylon or polypropylene fiber are not recommended.
- Crack control joints shall be sawed into slab to form approximate square patterns. The maximum spacing for control joints shall not exceed 12'-6", unless shown otherwise on this drawing. The bleacher frames shall not be set on control joints. The designer shall contact PW to coordinate joint spacing requirements with the specific bleacher design.
- The slab may be sloped a maximum of 1/8 inch per foot for drainage. The maximum overall out of level slope for the slab perpendicular to the seats (front to rear) shall not exceed 2" and parallel to the seats (end to end) shall not exceed 4".

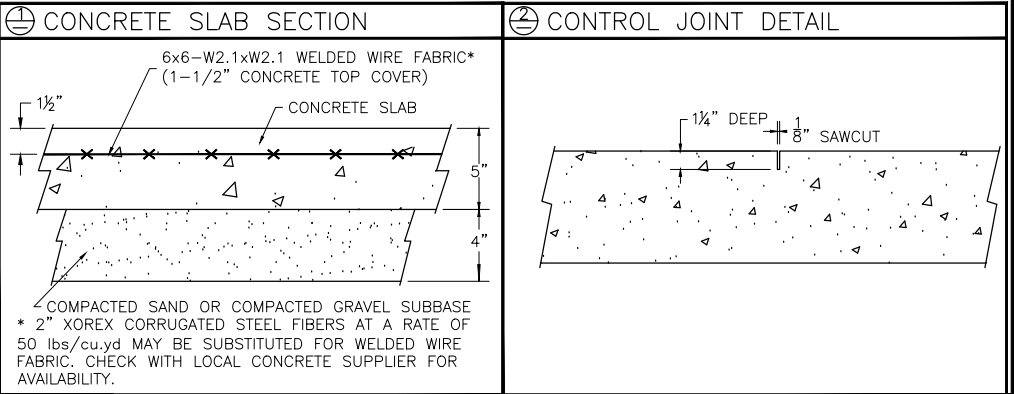



This drawing and all information contained herein is the property of PARK WAREHOUSE, LLC. and is not to be reproduced without express written permission of this manufacturer. We assume no responsibility for unauthorized use of this drawing. PARK WAREHOUSE, LLC. is not responsible for local permits and occupancy requirements.

Park Warehouse, LLC

7495 W. Atlantic Ave. Suite 200-294, Delray Beach, FL 33446

SCALE: N.T.S.	APPROVED BY:	DRAWN BY: HG
DATE: 07/22/2016		
TITLE: NON ELEVATED 4 ROW x 24'-0" FOUNDATION PLAN		
BLEACHER MODEL #: 335bl605-6-STD		DRAWING NUMBER: FP.1

DETAIL "A" - CONC. ANCHOR ATTACHMENT

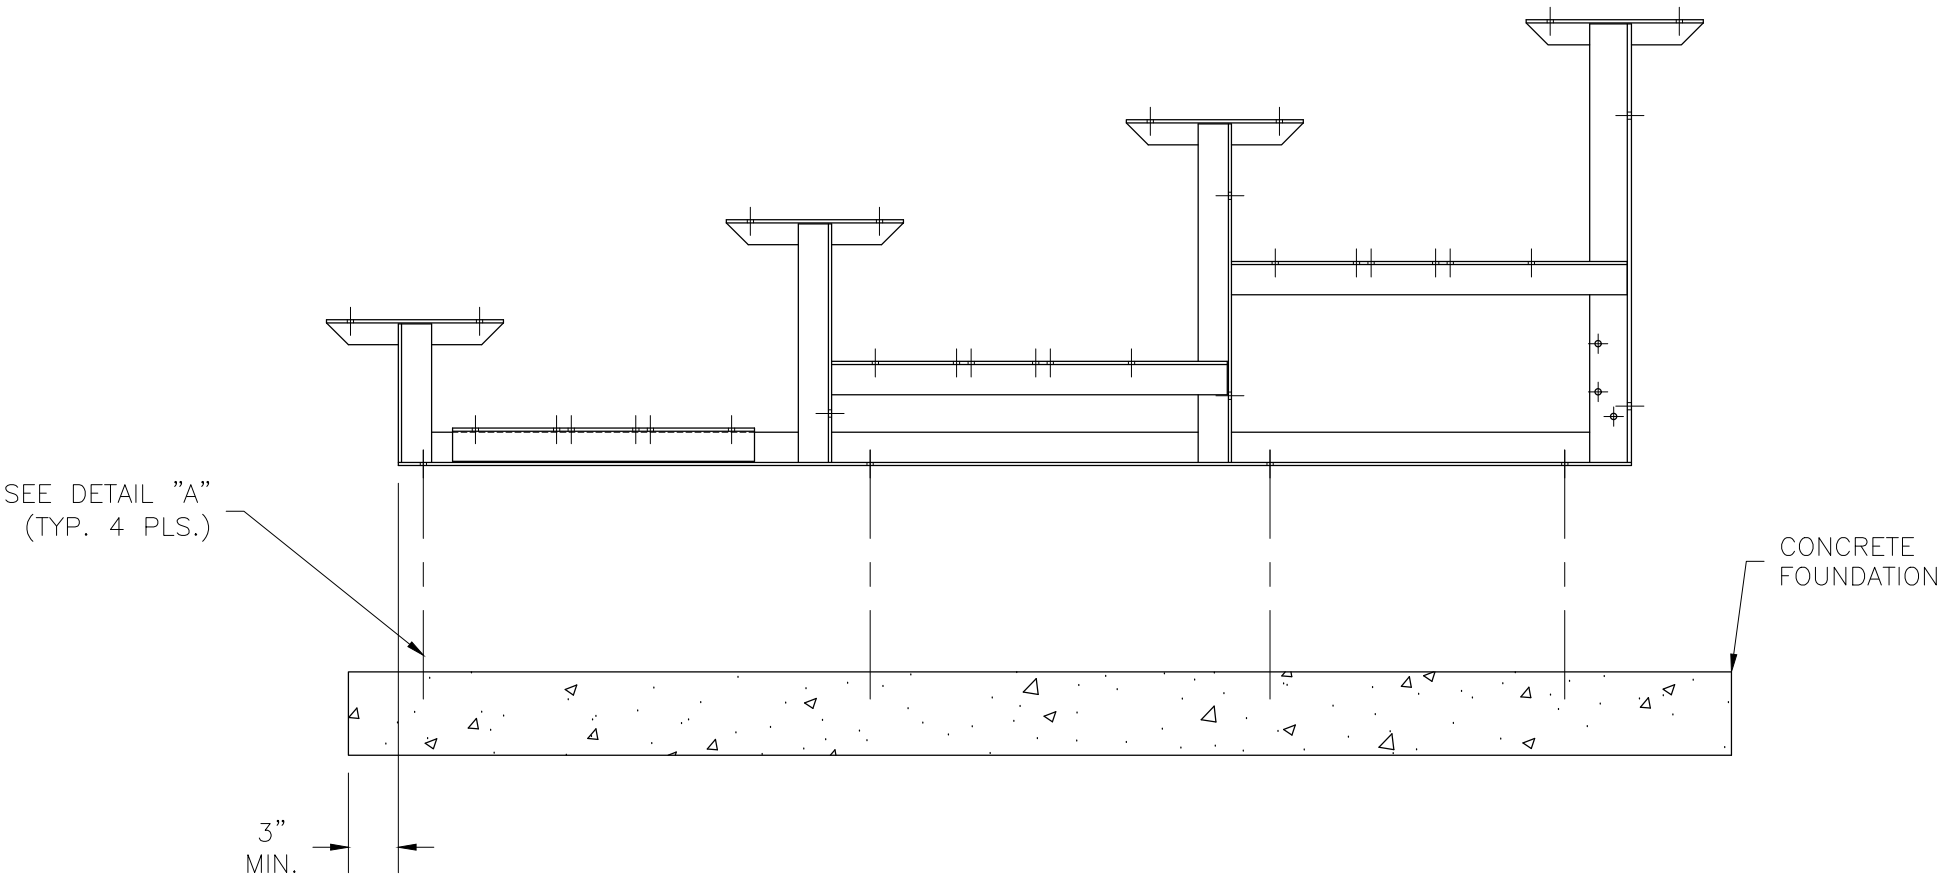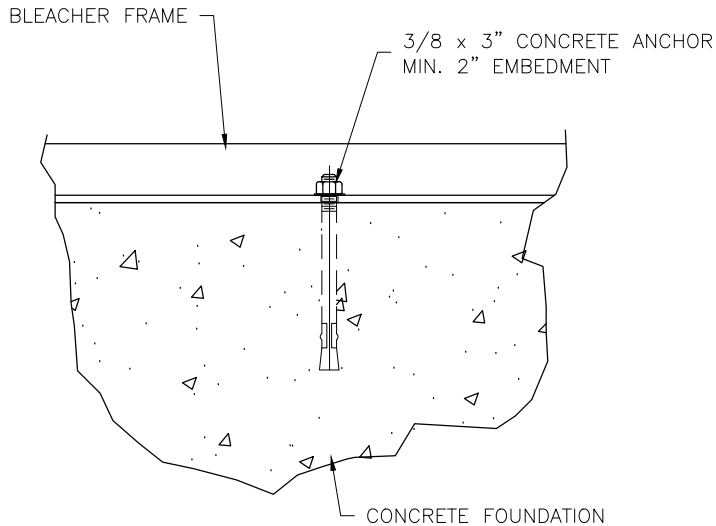


This drawing and all information contained herein is the property of PARK WAREHOUSE, LLC. and is not to be reproduced without express written permission of this manufacturer. We assume no responsibility for unauthorized use of this drawing. PARK WAREHOUSE, LLC. is not responsible for local permits and occupancy requirements.



Park Warehouse, LLC
7495 W. Atlantic Ave. Suite 200-294, Delray Beach, FL 33446

SCALE: N.T.S.	APPROVED BY:	DRAWN BY: HG
DATE: 07/22/2016		
TITLE: ANCHORING PLAN		
BLEACHER MODEL #: 335bl605-6-STD		DRAWING NUMBER: AP.1

⊕ TYP X-BRACE CONN. W/ 1 1/4" BOLT

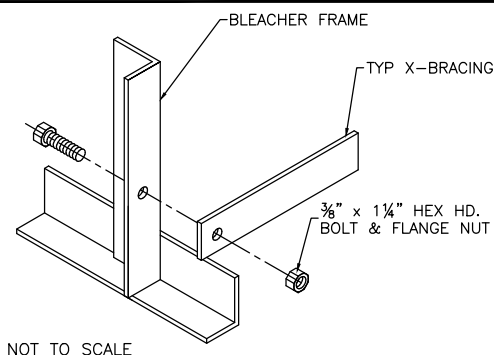

⊕ 2x10/2x12 PLANK ATTACHMENT

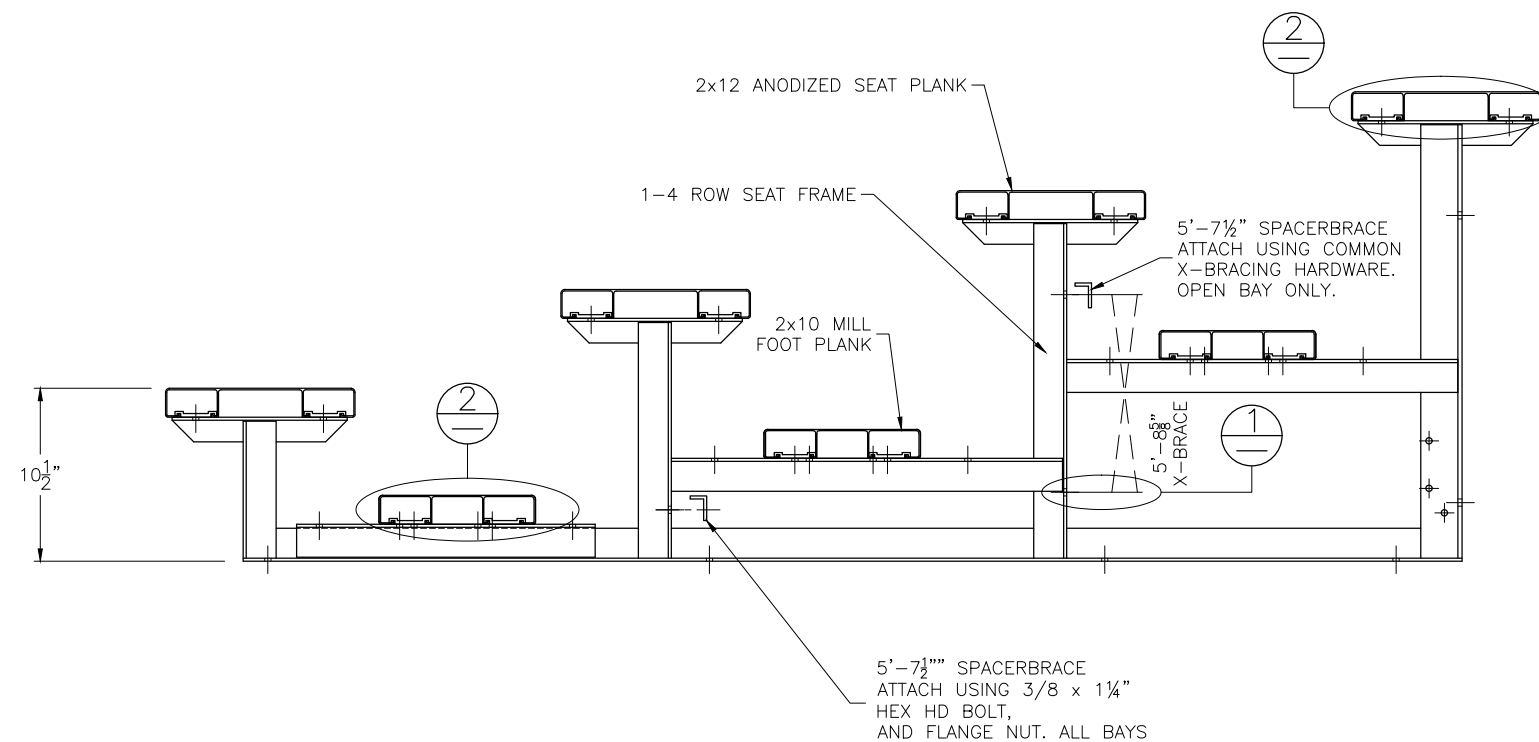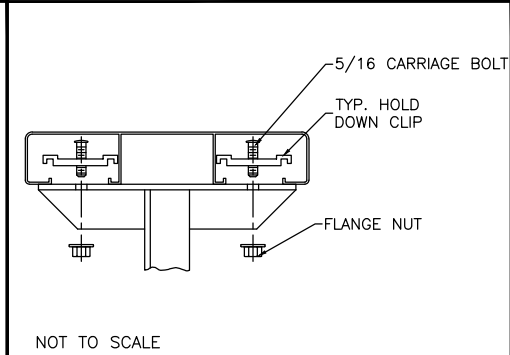


This drawing and all information contained herein is the property of PARK WAREHOUSE, LLC. and is not to be reproduced without express written permission of this manufacturer. We assume no responsibility for unauthorized use of this drawing. PARK WAREHOUSE, LLC. is not responsible for local permits and occupancy requirements.

Park Warehouse, LLC


7495 W. Atlantic Ave. Suite 200-294, Delray Beach, FL 33446

SCALE: N.T.S.	APPROVED BY:	DRAWN BY: HG
DATE: 07/22/2016		
TITLE: BLEACHER ASSEMBLY		
BLEACHER MODEL #: 335bl605-6-STD		DRAWING NUMBER: BA.1


⊕ TYP X-BRACE CONN. W/ 1 1/4" BOLT

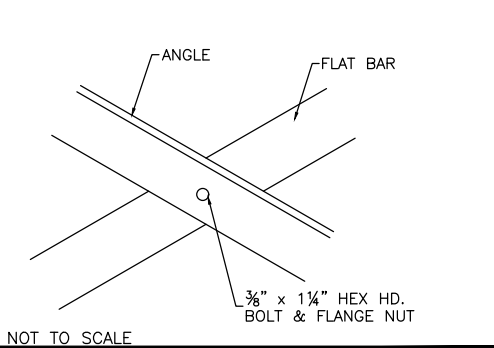

⊕ 2x10/2x12 ENDCAP ATTACHMENT

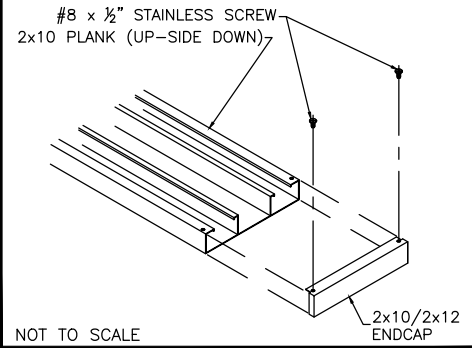

PLANK PLAN

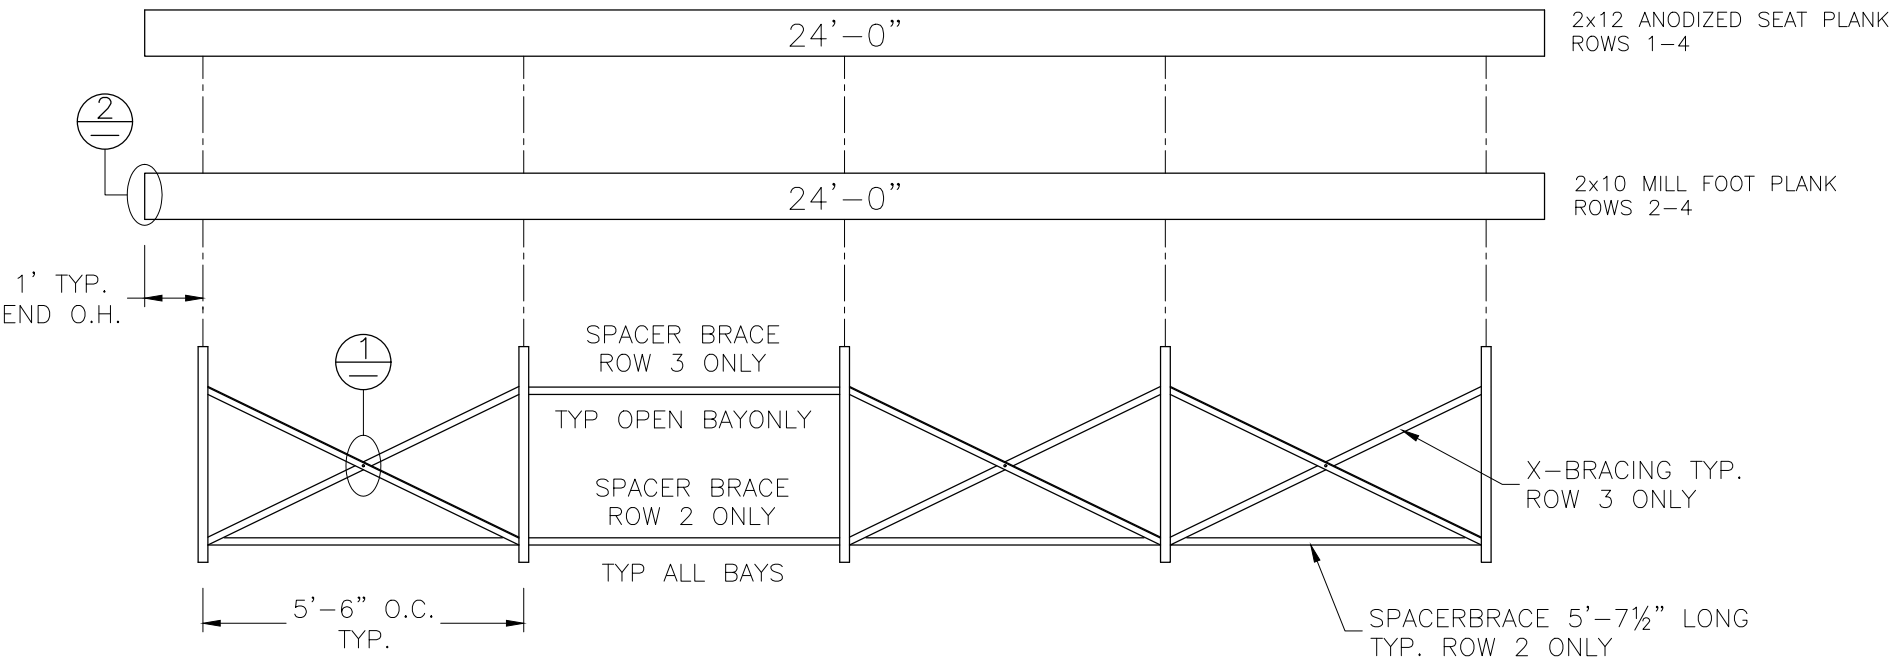

FRAMING PLAN

This drawing and all information contained herein is the property of PARK WAREHOUSE, LLC. and is not to be reproduced without express written permission of this manufacturer. We assume no responsibility for unauthorized use of this drawing. PARK WAREHOUSE, LLC. is not responsible for local permits and occupancy requirements.

Park Warehouse, LLC

7495 W. Atlantic Ave. Suite 200-294, Delray Beach, FL 33446

SCALE: N.T.S.	APPROVED BY:	DRAWN BY: HG
DATE: 07/22/2016		
TITLE: NON ELEVATED 4 ROW x 24'-0" PLANK & FRAMING PLAN		
BLEACHER MODEL #: 335bl605-6-STD	DRAWING NUMBER: PF.1	