




335bl615-2 Assembly Drawings

10 Row - Aluminum Bleachers - Non-Elevated - Chain-link Guardrail System - 15 Feet - Aisle Spectator Right - Weight: 2190lbs - Seats 73

Park Warehouse, LLC

7495 W. Atlantic Ave. Suite 200-294, Delray Beach, FL 33446

CS.1	– COVER SHEET
TD.1	– BLEACHER SEATING PLAN
ID.1	– FRAME ID
AP.1	– ANCHORING PLAN
BA.1	– BLEACHER ASSEMBLY
PF.1	– PLANK & FRAMING PLAN
GR.1	– GUARDRAIL ASSEMBLY
VA.1	– VERTICAL ASILE ASSEMBLY
DS.1	– DETAIL SHEET


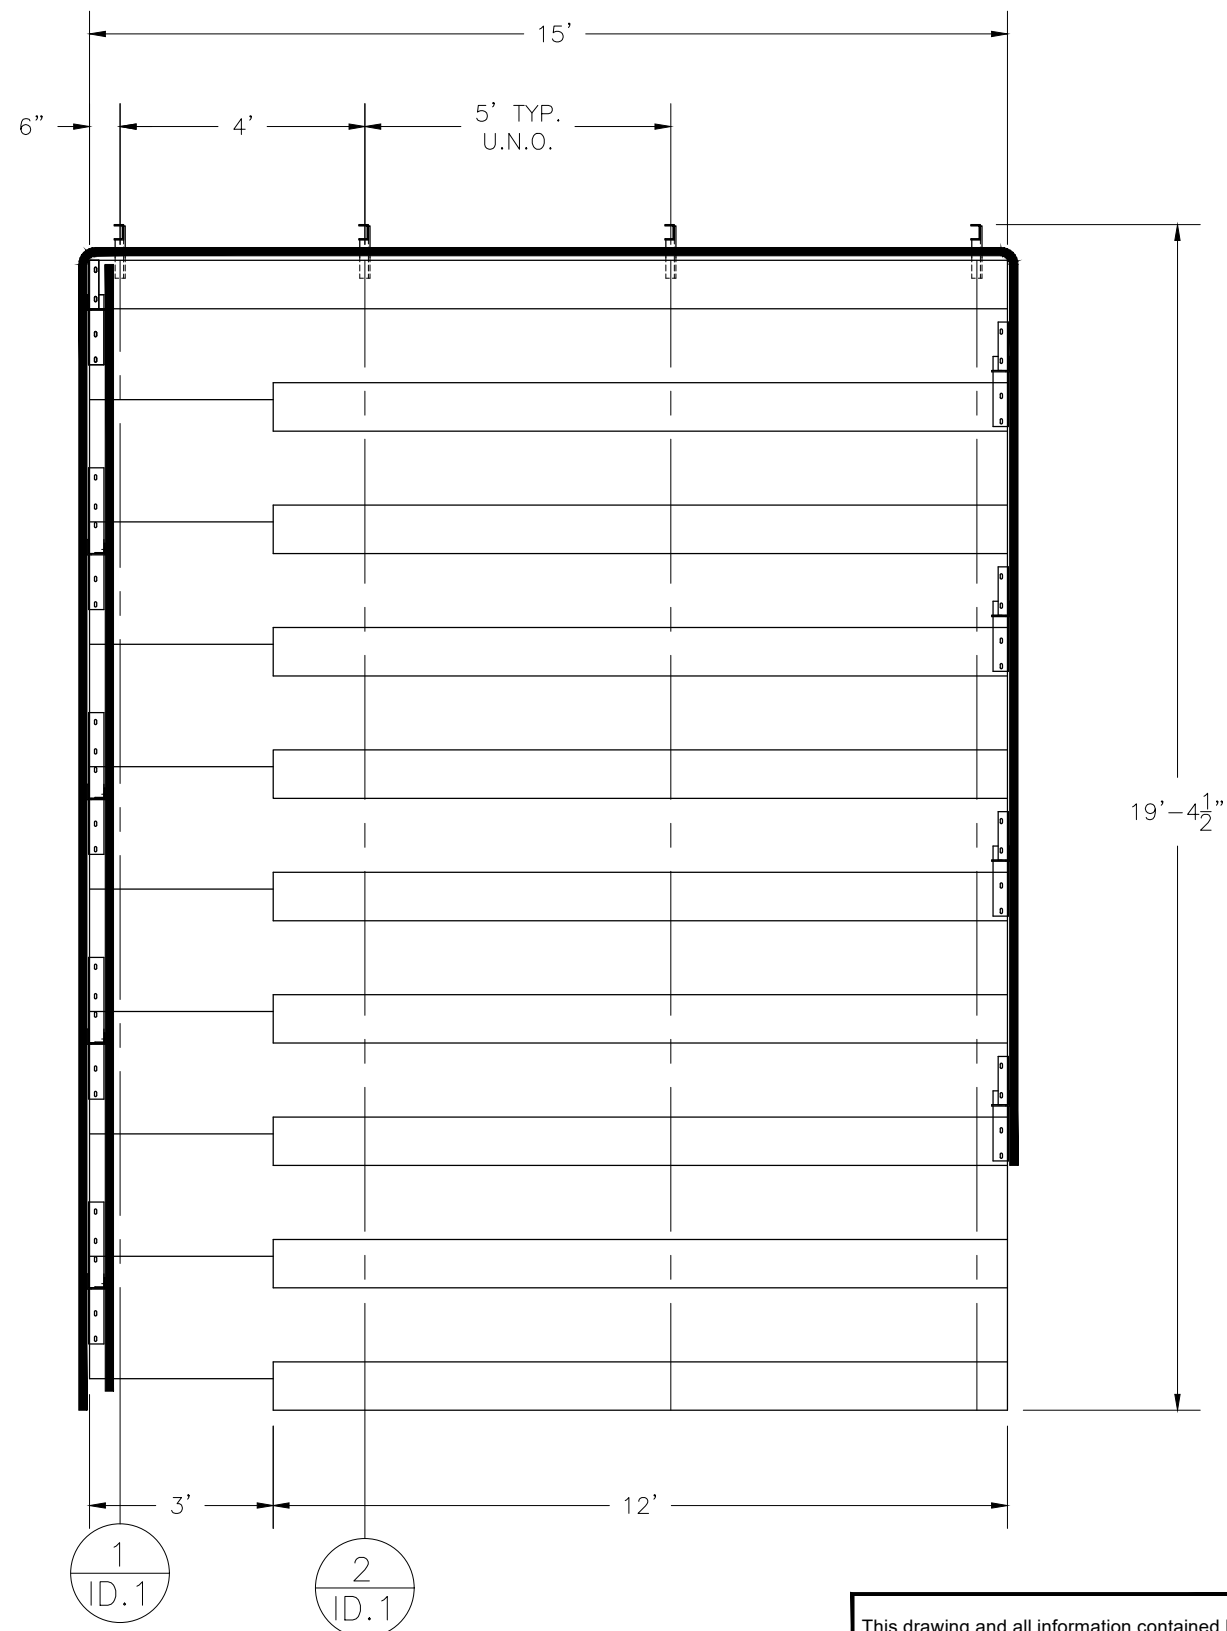


SECTION	GROSS LENGTH	ACTUAL SEATS	NO. OF SEATS	ROWS	NET SEATS
1	15	10.00	10.00	1	10
2	12	8.00	8.00	9	72
NET SEATS					82
WHEELCHAIR SPACES					0
TOTAL NET SEATING CAPACITY					82
(BASED ON 18" PER SEAT)					

TYP. UNLESS NOTED


This drawing and all information contained herein is the property of PARK WAREHOUSE, LLC. and is not to be reproduced without express written permission of this manufacturer. We assume no responsibility for unauthorized use of this drawing. PARK WAREHOUSE, LLC. is not responsible for local permits and occupancy requirements.

Park Warehouse, LLC		
7495 W. Atlantic Ave. Suite 200-294, Delray Beach, FL 33446		
SCALE: N.T.S.	APPROVED BY:	DRAWN BY: JML
DATE: 7/5/16		
TITLE: NON ELEV 10 ROW x 15-0" BLEACHER SEATING PLAN		
BLEACHER MODEL #: 335bl615-2-DLX-CLR		DRAWING NUMBER: TD.1

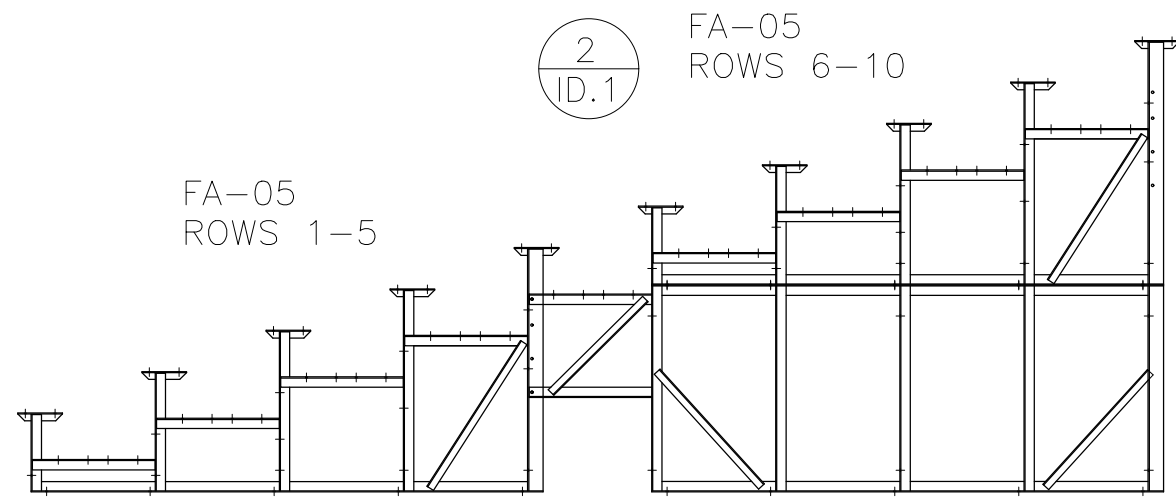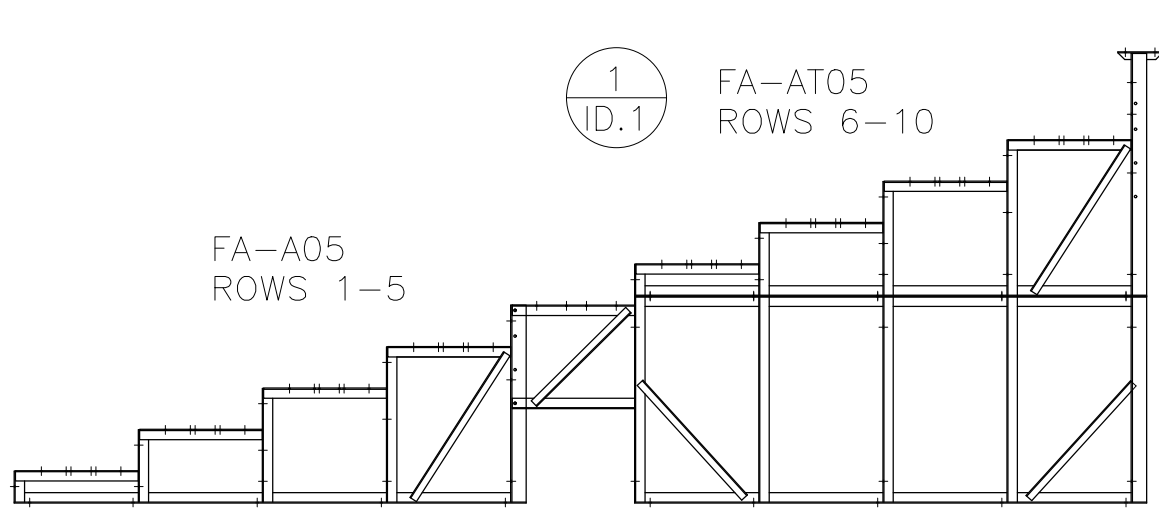


Park Warehouse, LLC		
7495 W. Atlantic Ave. Suite 200-294, Delray Beach, FL 33446		
SCALE: N.T.S.	APPROVED BY:	DRAWN BY: JML
DATE: 7/5/16		
TITLE: FRAME ID		
BLEACHER MODEL #:		DRAWING NUMBER: ID.1

DETAIL "A"
LAG SCREW TO GROUND SILL DETAIL

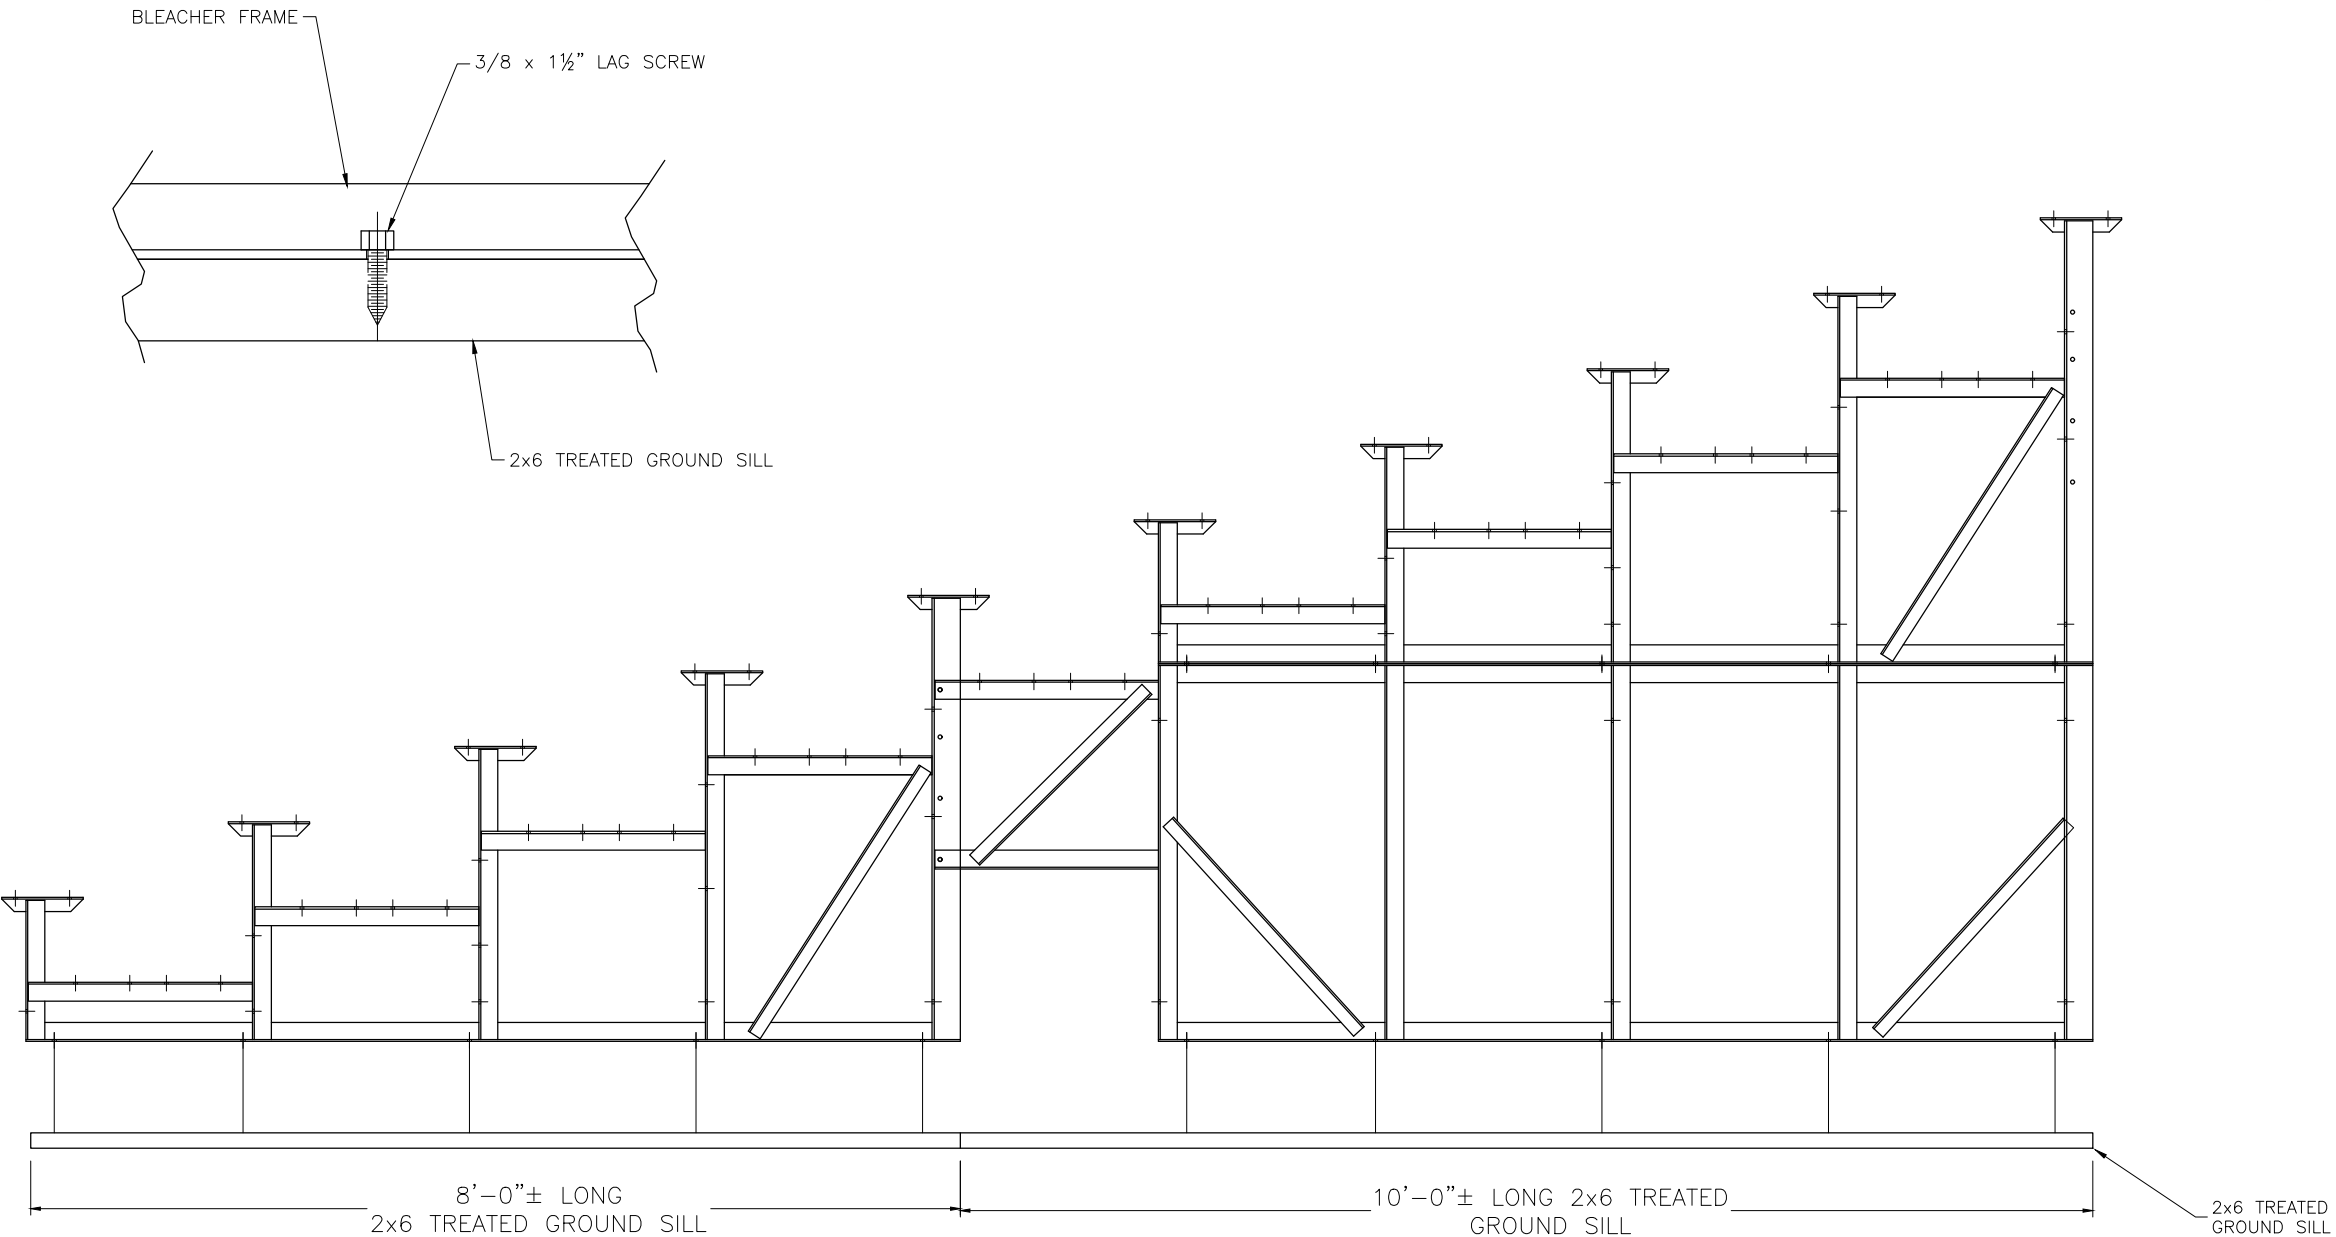

This drawing and all information contained herein is the property of PARK WAREHOUSE, LLC. and is not to be reproduced without express written permission of this manufacturer. We assume no responsibility for unauthorized use of this drawing. PARK WAREHOUSE, LLC. is not responsible for local permits and occupancy requirements.

Park Warehouse, LLC			
7495 W. Atlantic Ave. Suite 200-294, Delray Beach, FL 33446			
SCALE: N.T.S.	APPROVED BY:		DRAWN BY: JML
DATE: 7/5/16			
TITLE: ANCHORING PLAN			
BLEACHER MODEL #: 335bl615-2-DLX-CLR			DRAWING NUMBER: AP.1

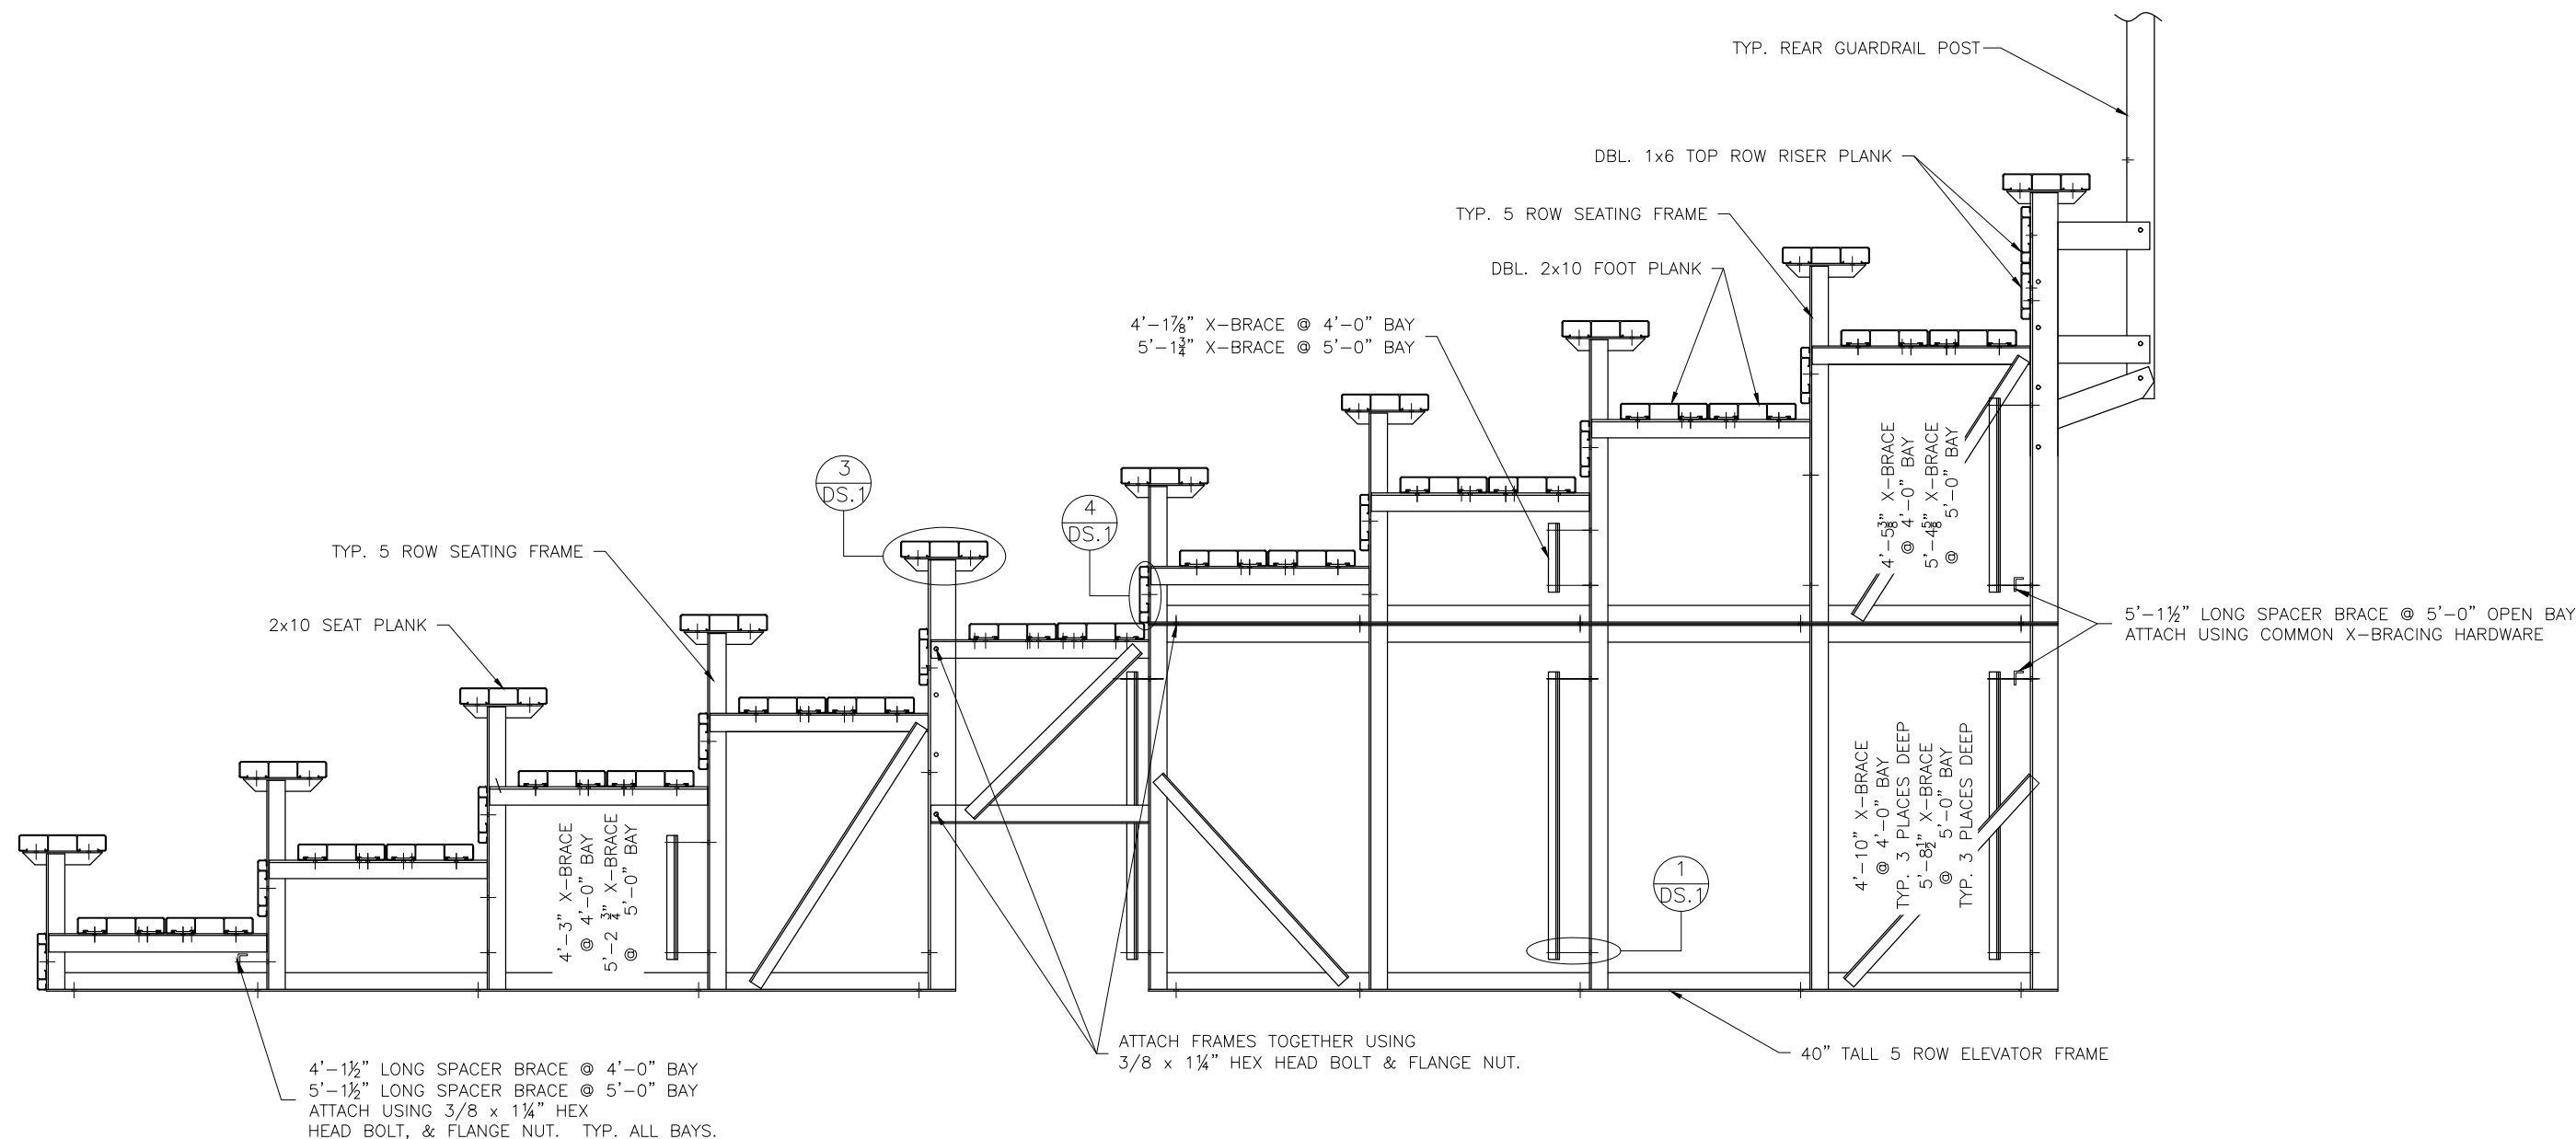


This drawing and all information contained herein is the property of PARK WAREHOUSE, LLC. and is not to be reproduced without express written permission of this manufacturer. We assume no responsibility for unauthorized use of this drawing. PARK WAREHOUSE, LLC. is not responsible for local permits and occupancy requirements.


Park Warehouse, LLC		
7495 W. Atlantic Ave. Suite 200-294, Delray Beach, FL 33446		
SCALE: N.T.S.	APPROVED BY:	DRAWN BY: JML
DATE: 7/5/16		
TITLE: BLEACHER ASSEMBLY		
BLEACHER MODEL #: 335bl615-2-DLX-CLR	DRAWING NUMBER: BA.1	



PLANK PLAN



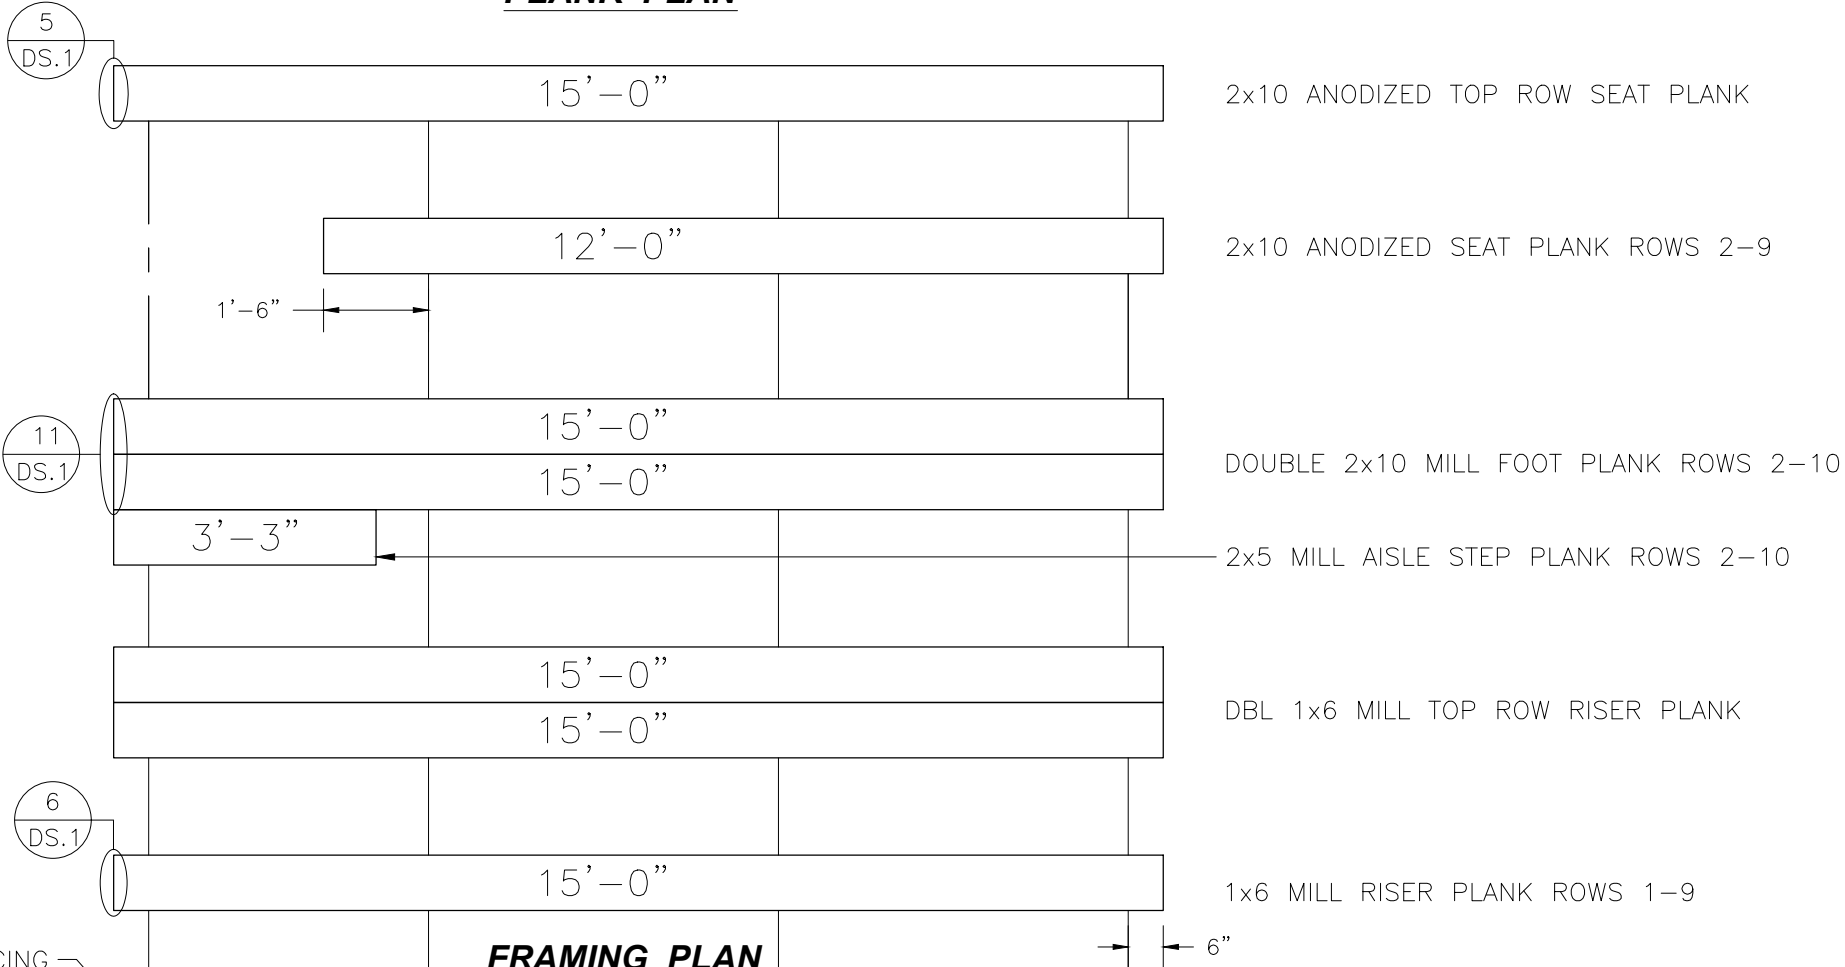


FRAMING PLAN

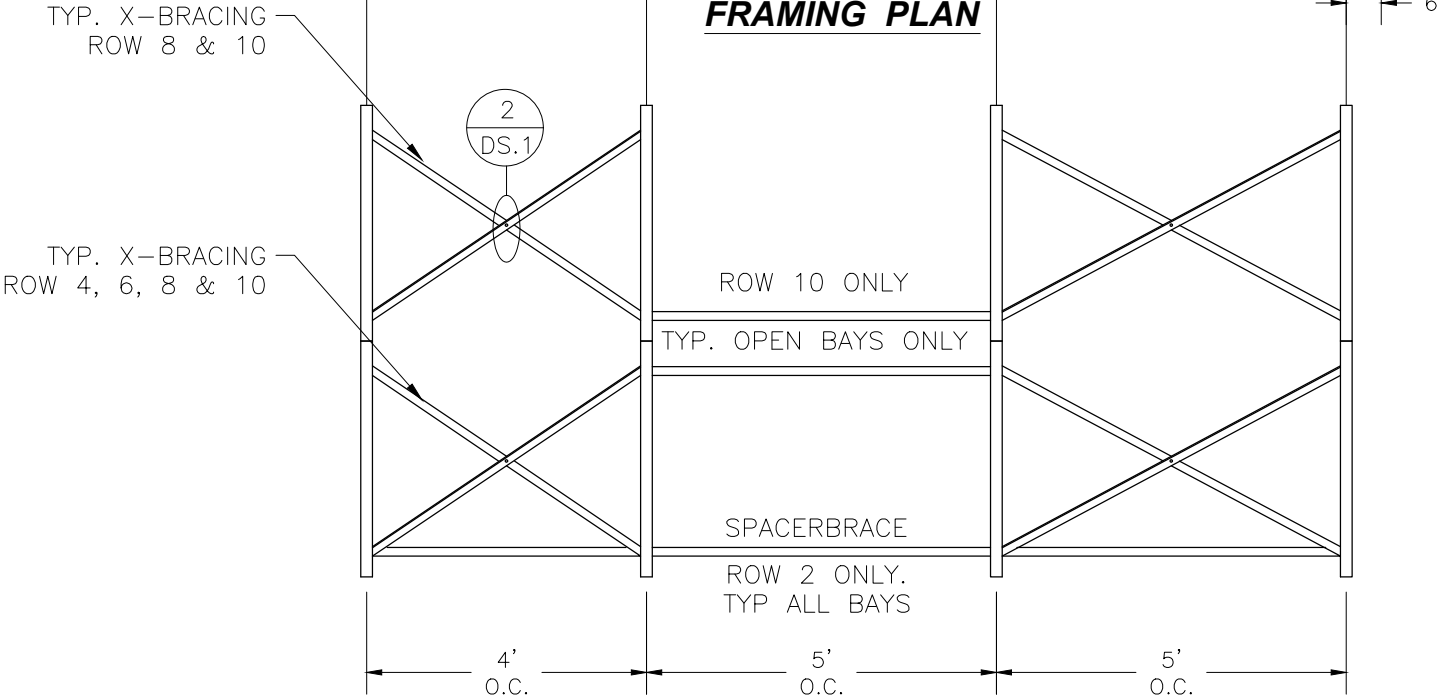

This drawing and all information contained herein is the property of PARK WAREHOUSE, LLC. and is not to be reproduced without express written permission of this manufacturer. We assume no responsibility for unauthorized use of this drawing. PARK WAREHOUSE, LLC. is not responsible for local permits and occupancy requirements.

Park Warehouse, LLC 7495 W. Atlantic Ave. Suite 200-294, Delray Beach, FL 33446		
SCALE: N.T.S.	APPROVED BY:	DRAWN BY: JML
DATE: 7/5/16		
TITLE: NON ELEV 10 ROW x 15-0” PLANK & FRAMING PLAN		
BLEACHER MODEL #: 335bl615-2-DLX-CLR		DRAWING NUMBER: PF.1

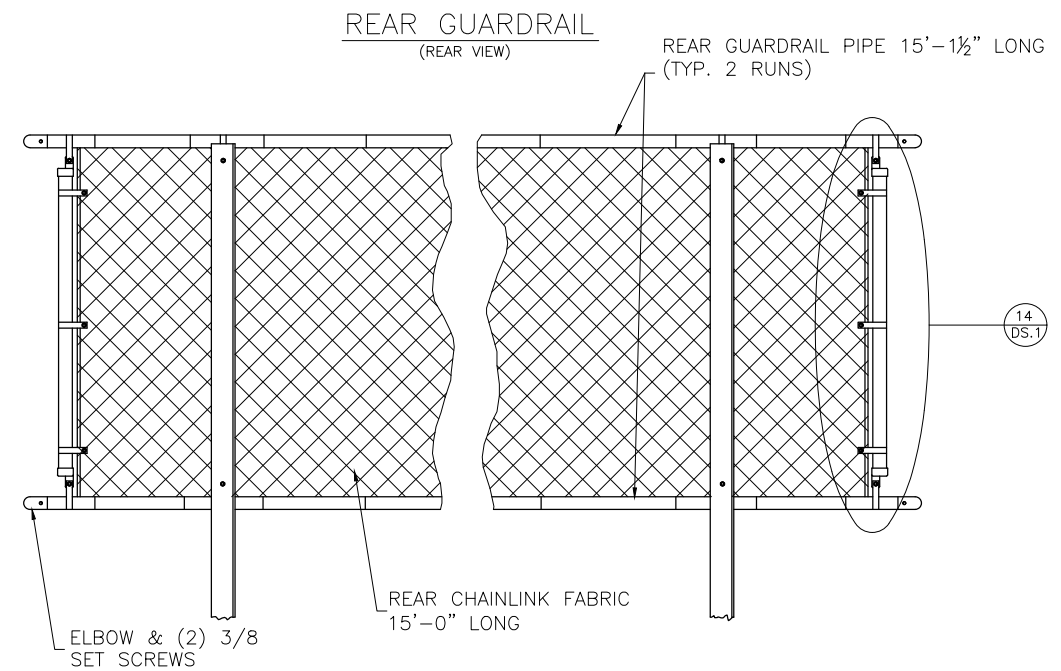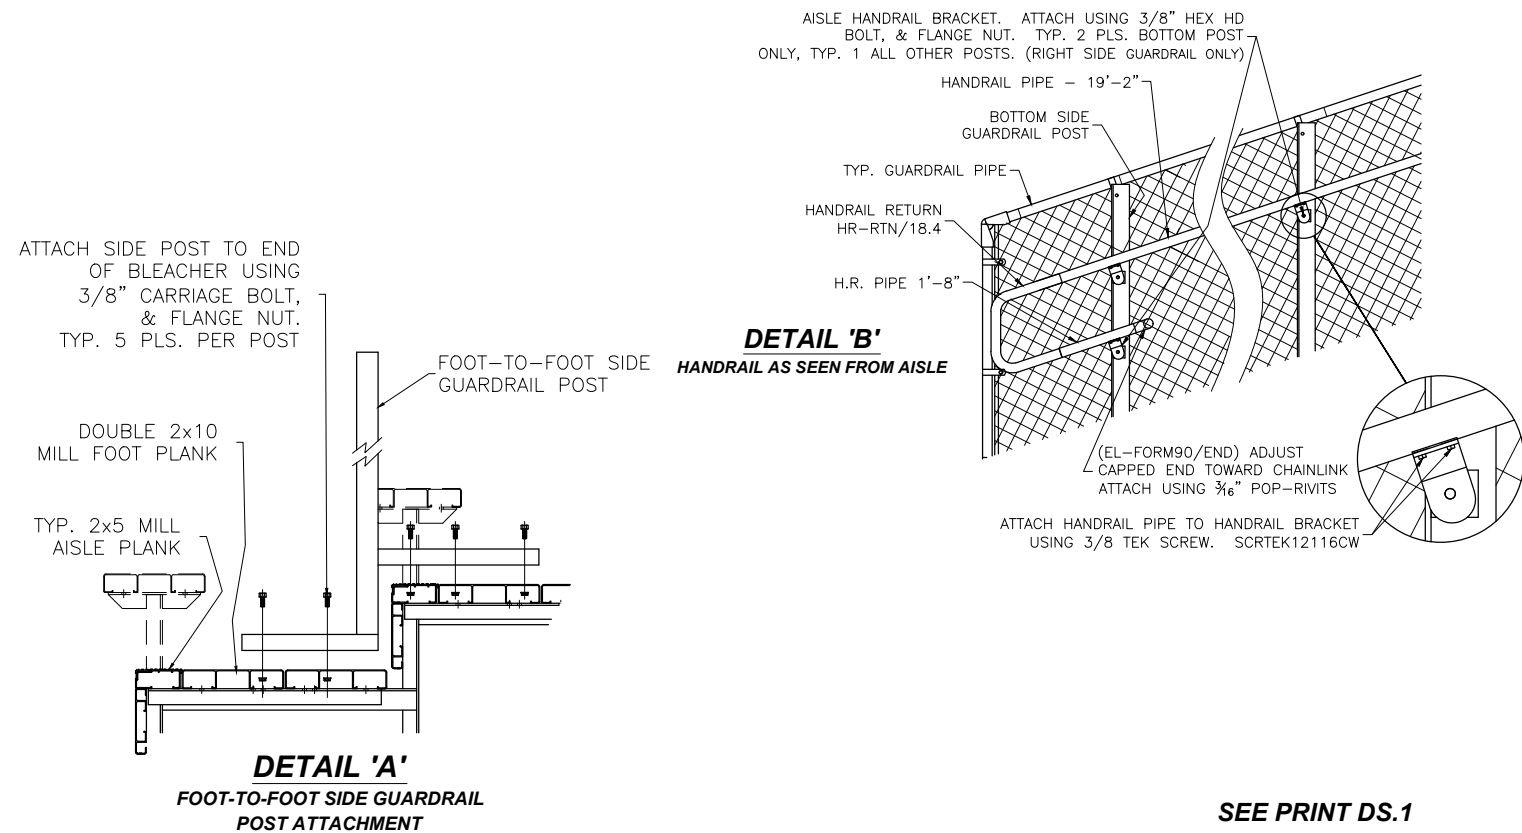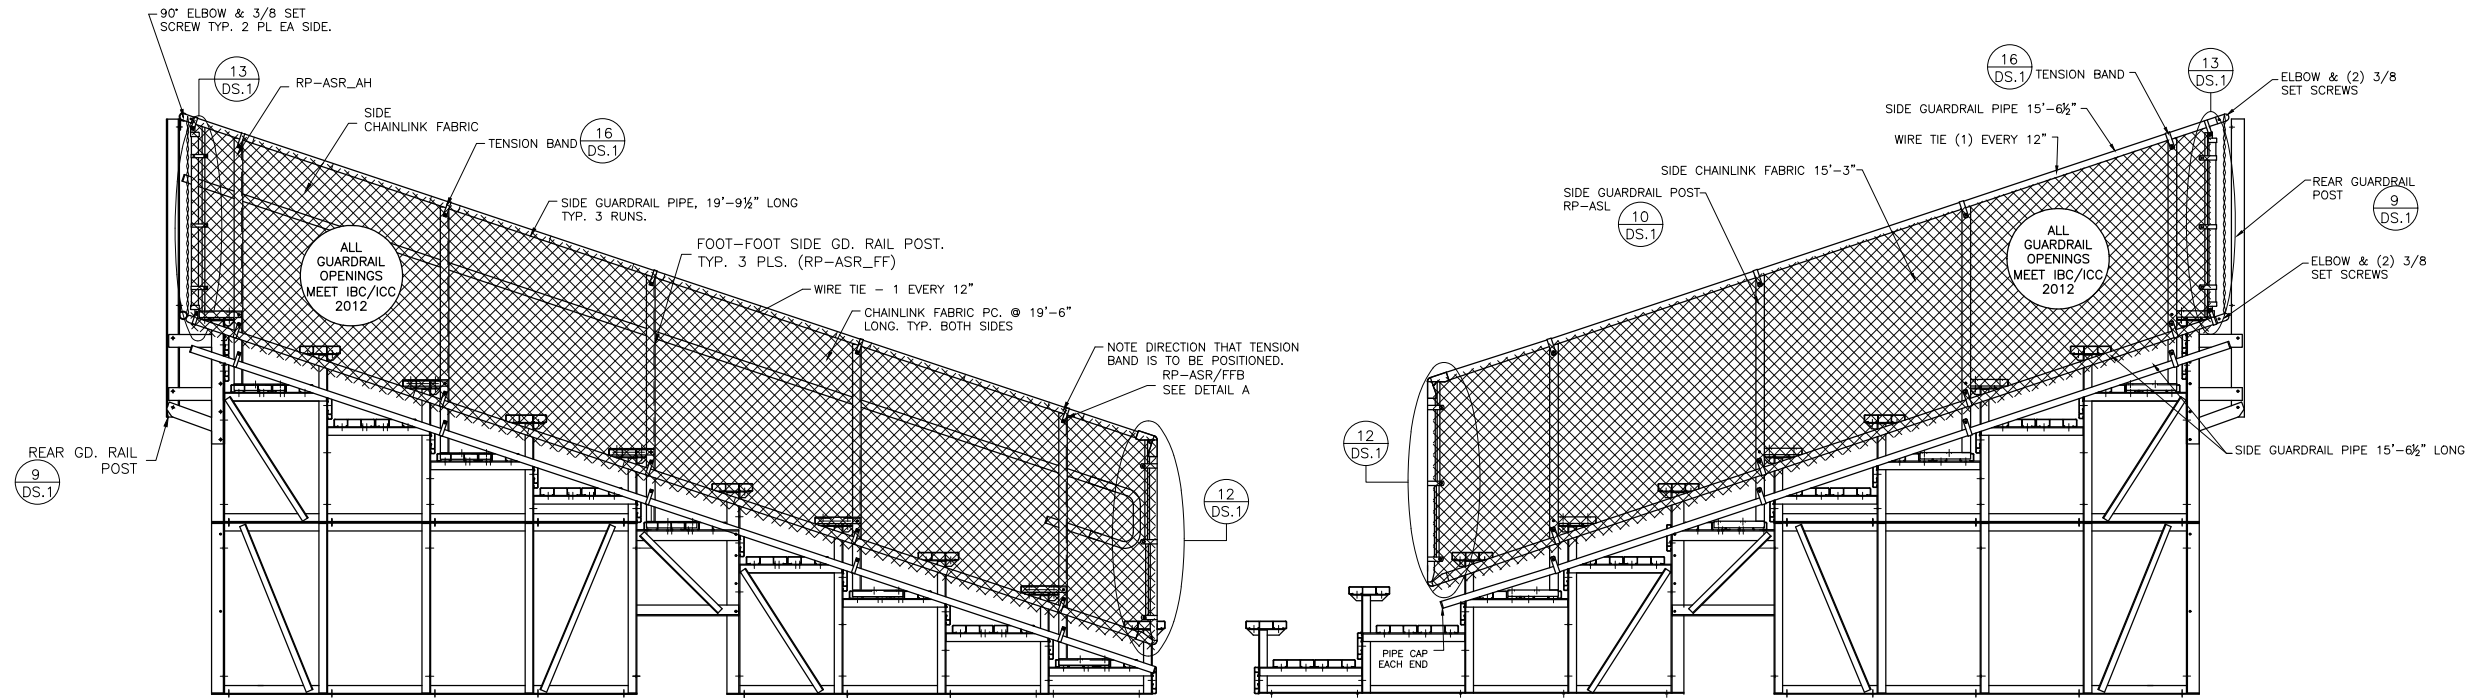


This drawing and all information contained herein is the property of PARK WAREHOUSE, LLC. and is not to be reproduced without express written permission of this manufacturer. We assume no responsibility for unauthorized use of this drawing. PARK WAREHOUSE, LLC. is not responsible for local permits and occupancy requirements.


Park Warehouse, LLC			
7495 W. Atlantic Ave. Suite 200-294, Delray Beach, FL 33446			
SCALE: N.T.S.		APPROVED BY:	DRAWN BY:
DATE: 7/5/16			JML
TITLE: NON ELEV 10 ROW x 15-0" GUARD RAIL ASSEMBLY			
BLEACHER MODEL #:			DRAWING NUMBER:
335bl615-2-DLX-CLR			GR.1

SEE PRINT DS.1
FOR ALL ASSEMBLY DETAILS.


AISLE PLAN TYP ALL ROWS

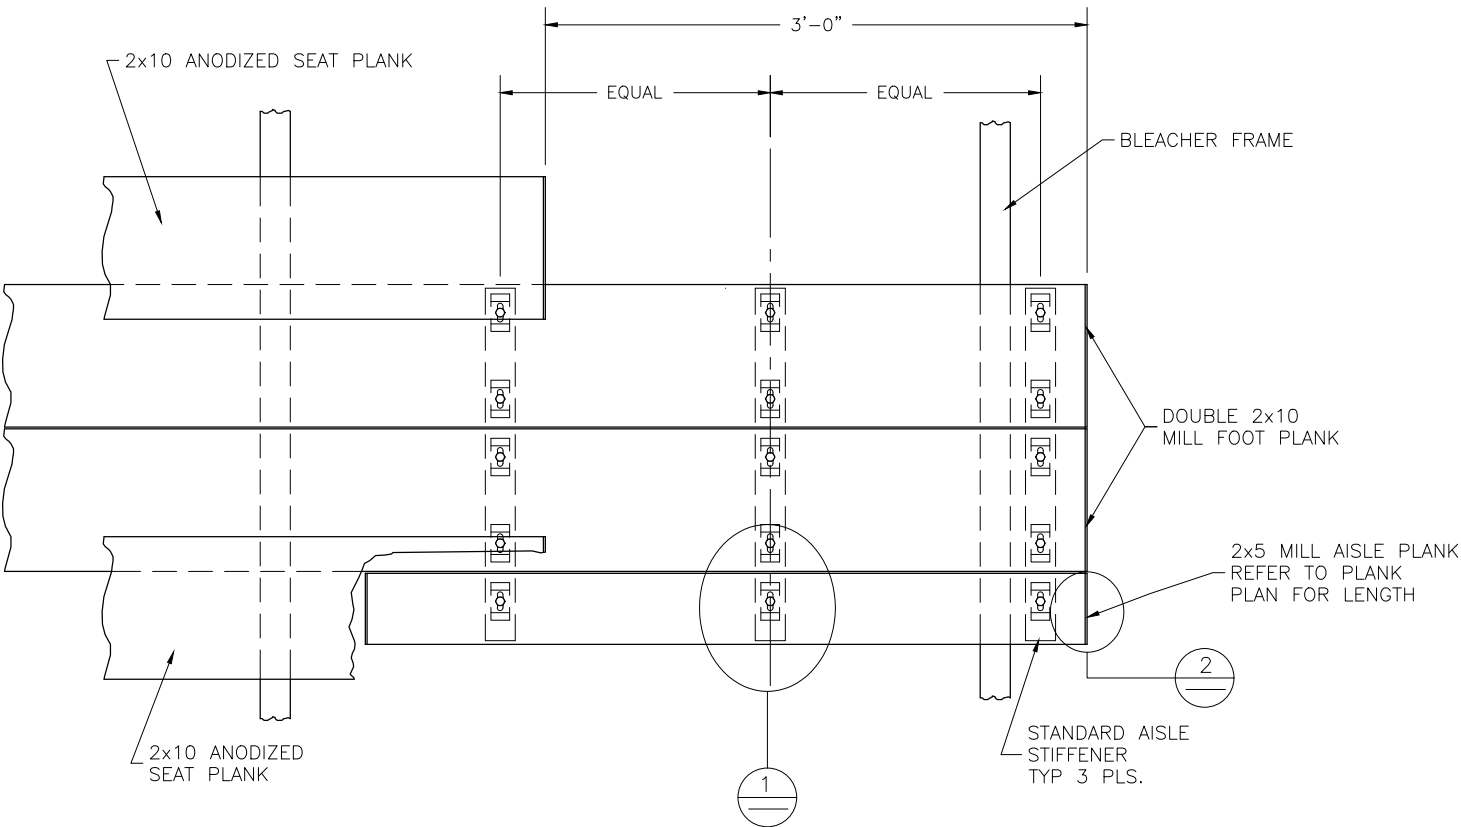


SECTION OF TYPICAL END AISLE

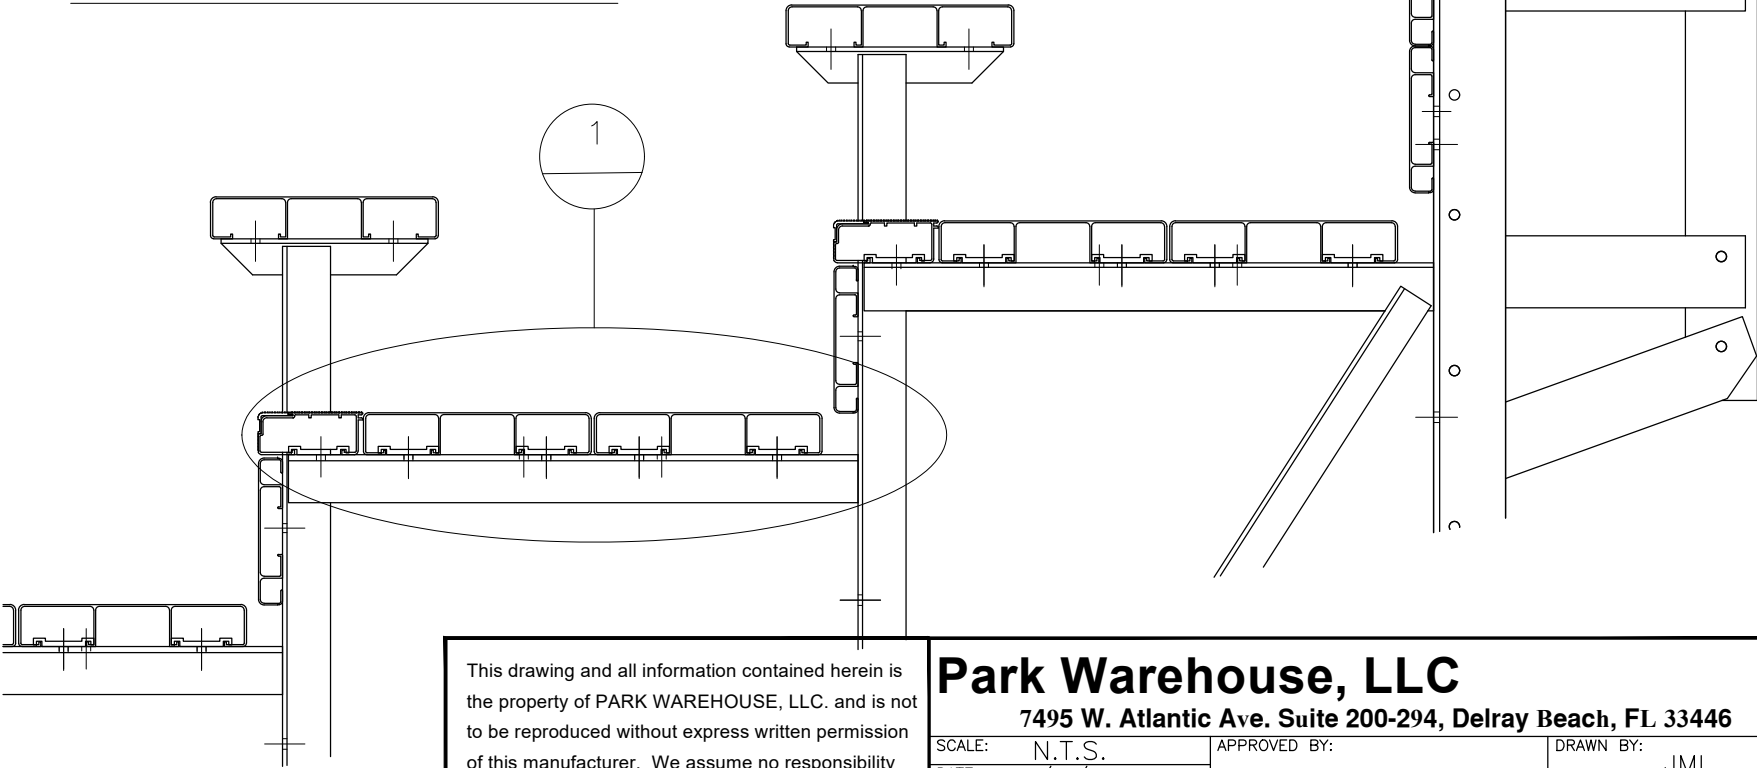

TYP. AISLE BKT DETAIL

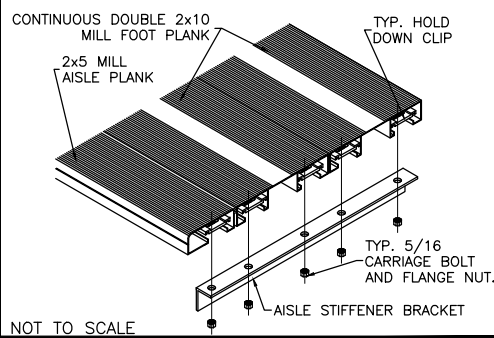

TYP 2x5 ENDCAP ATTACHMENT

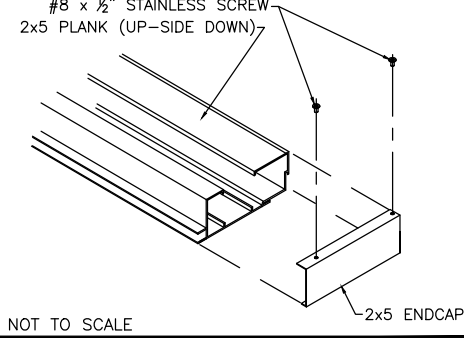

This drawing and all information contained herein is the property of PARK WAREHOUSE, LLC. and is not to be reproduced without express written permission of this manufacturer. We assume no responsibility for unauthorized use of this drawing. PARK WAREHOUSE, LLC. is not responsible for local permits and occupancy requirements.

Park Warehouse, LLC

7495 W. Atlantic Ave. Suite 200-294, Delray Beach, FL 33446

SCALE: N.T.S.	APPROVED BY:	DRAWN BY: JML
DATE: 7/5/16		
TITLE: NON ELEV 10 ROW x 15-0" VERTICAL AISLE ASSEMBLY		
BLEACHER MODEL #: 335bl615-2-DLX-CLR	DRAWING NUMBER: VA.1	

BLEACHER FRAME TYP X-BRACING 3/8" x 1 1/4" HEX HD. BOLT & FLANGE NUT NOT TO SCALE	ANGLE FLAT BAR 3/8" x 1 1/4" HEX HD. BOLT & FLANGE NUT NOT TO SCALE	5/16 CARRIAGE BOLT TYP. HOLD DOWN CLIP FLANGE NUT NOT TO SCALE	TYP. HOLD DOWN CLIP 5/16 CARRIAGE BOLT FLANGE NUT NOT TO SCALE	#8 x 1/2" STAINLESS SCREW 2x10 PLANK (UP-SIDE DOWN) 2x10 ENDCAP NOT TO SCALE	#8 x 1/2" STAINLESS SCREW 1x6 PLANK (UP-SIDE DOWN) 1x6 ENDCAP NOT TO SCALE
2x10 PLANK (UP-SIDE DOWN) 3/16 POP RIVET 4 REQ. STAGGER SPLICE SPLICE PAIR (UP-SIDE DOWN) 2x10 PLANK (UP-SIDE DOWN) NOT TO SCALE	TYP. 1x6 PLANK 1x6 SPLICE 3/16 POP RIVET TYP. 1x6 PLANK NOT TO SCALE	GUARDRAIL POST VERTICAL ATTACH GUARDRAIL VERTICAL POST TO WELDMENT USING 3/8" HEX HEAD BOLT, & FLANGE NUT. (TYP. 3 PLS.) NOTE: VERTICAL MUST BE SQUARE TO ATTACH. ARM OF WELDMENT. GUARDRAIL POST WELDMENT ATTACH GUARDRAIL ASSEMBLY TO REAR OF BLEACHER FRAME USING 3/8" HEX HEAD BOLT, & FLANGE NUT. (TYP. 3 PLS.) NOT TO SCALE	ALIGN UPPER ARM OF POST W/REAR EDGE OF SEAT PLANK, THEN FIELD LOCATE & DRILL 7/16" Ø HOLE IN PLANK TYP. 4 PLACES ATTACH POST THROUGH END OF BLEACHER PLANK USING 3/8" x 1 1/2" CARRIAGE BOLTS & FLANGE NUTS TYP. 4 PLACES SEAT PLANK TYP. SIDE GUARDRAIL POST FOOT PLANK *NOT TO SCALE	#8 x 1/2" STAINLESS SCREW 2x10 PLANK (UP-SIDE DOWN) DBL. 2x10 ENDCAP NOT TO SCALE	ADJ. ELBOW (BOTH ENDS) VERT. PIPE - 41" TENSION BAND, 3/8 CARRIAGE BOLT, LOCK WASHER & HEX NUT. TYP. 3 PER VERT. PIPE. TENSION BAR - 58" PIPE CAP NOT TO SCALE
5/16 GALV. CARRIAGE BOLT, & FLANGE NUT. (BOTH ENDS) VERTICAL PIPE - 41" TENSION BAND, 3/8 CARRIAGE BOLT, LOCK WASHER & HEX NUT. TYP. 3 PER VERT. TENSION BAR - 58" LONG COMBO RAIL CAP (BOTH ENDS) BRACE BAND (BOTH ENDS) NOT TO SCALE	90° ELBOW. TYP BOTH ENDS. COMBO RAIL CAP. TYP BOTH ENDS. TENSION BAND, 3/8 CARRIAGE BOLT, LOCK WASHER & HEX NUT. TYP. 3 PER VERT. PIPE. VERTICAL PIPE - 41" TENSION BAR - 46" BRACE BAND, 5/16 CARRIAGE BOLT, & FLANGE NUT. TYP. BOTH ENDS. NOT TO SCALE	3/16 POP RIVET GD. RAIL PIPE PIPE COUPLER GD. RAIL PIPE NOT TO SCALE	GUARDRAIL PIPE TENSION BAND PIPE HANGER 3/8 GALV. CARR. BOLT, LOCK WASHER & HEX NUT RAIL POST TENSION BAND TURN UP ON TOP RAIL ONLY NOT TO SCALE	90° ELBOW & (2) 3/8" SET SCREWS TYP BOTH ENDS TENSION BAR - 34" LONG VERT. PIPE - 32" LONG TENSION BAND, 3/8 CARR. BOLT, LOCK WASHER, & HEX NUT. TYP 3 EA VERT. PIPE NOT TO SCALE	SIDE OUTLET ELBOW TYP TENSION BAND TYP 3 PLS. PER END OF CHAINLINK FABRIC 34" TENSION BAR 32" VERTICAL PIPE SIDE OUTLET ELBOW NOT TO SCALE



This drawing and all information contained herein is the property of PARK WAREHOUSE, LLC. and is not to be reproduced without express written permission of this manufacturer. We assume no responsibility for unauthorized use of this drawing. PARK WAREHOUSE, LLC. is not responsible for local permits and occupancy requirements.

Park Warehouse, LLC 7495 W. Atlantic Ave. Suite 200-294, Delray Beach, FL 33446		
SCALE: N.T.S.	APPROVED BY:	DRAWN BY: JML
DATE: 7/5/16		
TITLE:	DETAIL SHEETS	
BLEACHER MODEL #: 335bl615-2-DLX-CLR	DRAWING NUMBER: DS.1	