



335bl620-2 Assembly Drawings

5 Row - Galvanized Steel Frame - Aluminum Bleachers - Non-Elevated - Chain-link Guardrail System - Deluxe Series - 15 Feet - Aisle Spectator Left - Weight: 1197lbs - Seats 42

DRAWING SHEET INDEX

CS.1	COVER SHEET
TD.1	SEATING PLAN
ID.1	FRAME IDENTIFICATION
FP.1	FOUNDATION PLAN
BA.1	BLEACHER PREP
BA.2	BRACING LOCATIONS
BA.3	ASSEMBLY SECTION VIEW
AP.1	ANCHORING PLAN
PF.1	PLANK PLAN
VA.1	VERTICAL AISLE ASSEMBLY
GR.1	GUARDRAIL ASSEMBLY
GR.2	GUARDRAIL ASSEMBLY


Park Warehouse, LLC
7495 W. Atlantic Ave. Suite 200-294, Delray Beach, FL 33446
PH: 888.321.5334 FAX: 561.288.5279
WWW.PARKWAREHOUSE.COM

This drawing and all information contained herein is the property of PARK WAREHOUSE, LLC. and is not to be reproduced without express written permission of this manufacturer. We assume no responsibility for unauthorized use of this drawing. PARK WAREHOUSE, LLC. is not responsible for local permits and occupancy requirements.

PROJECT/SITE: 335bl620-2-DLX-CLL

DESCRIPTION: NON-ELEV. 5 ROW x 15'-0" INSTALL COVER SHEET

DRAWN BY: BLH DATE: 6/18/19 REVISION: 0 SCALE: N.T.S. SHEET NUMBER: CS.1

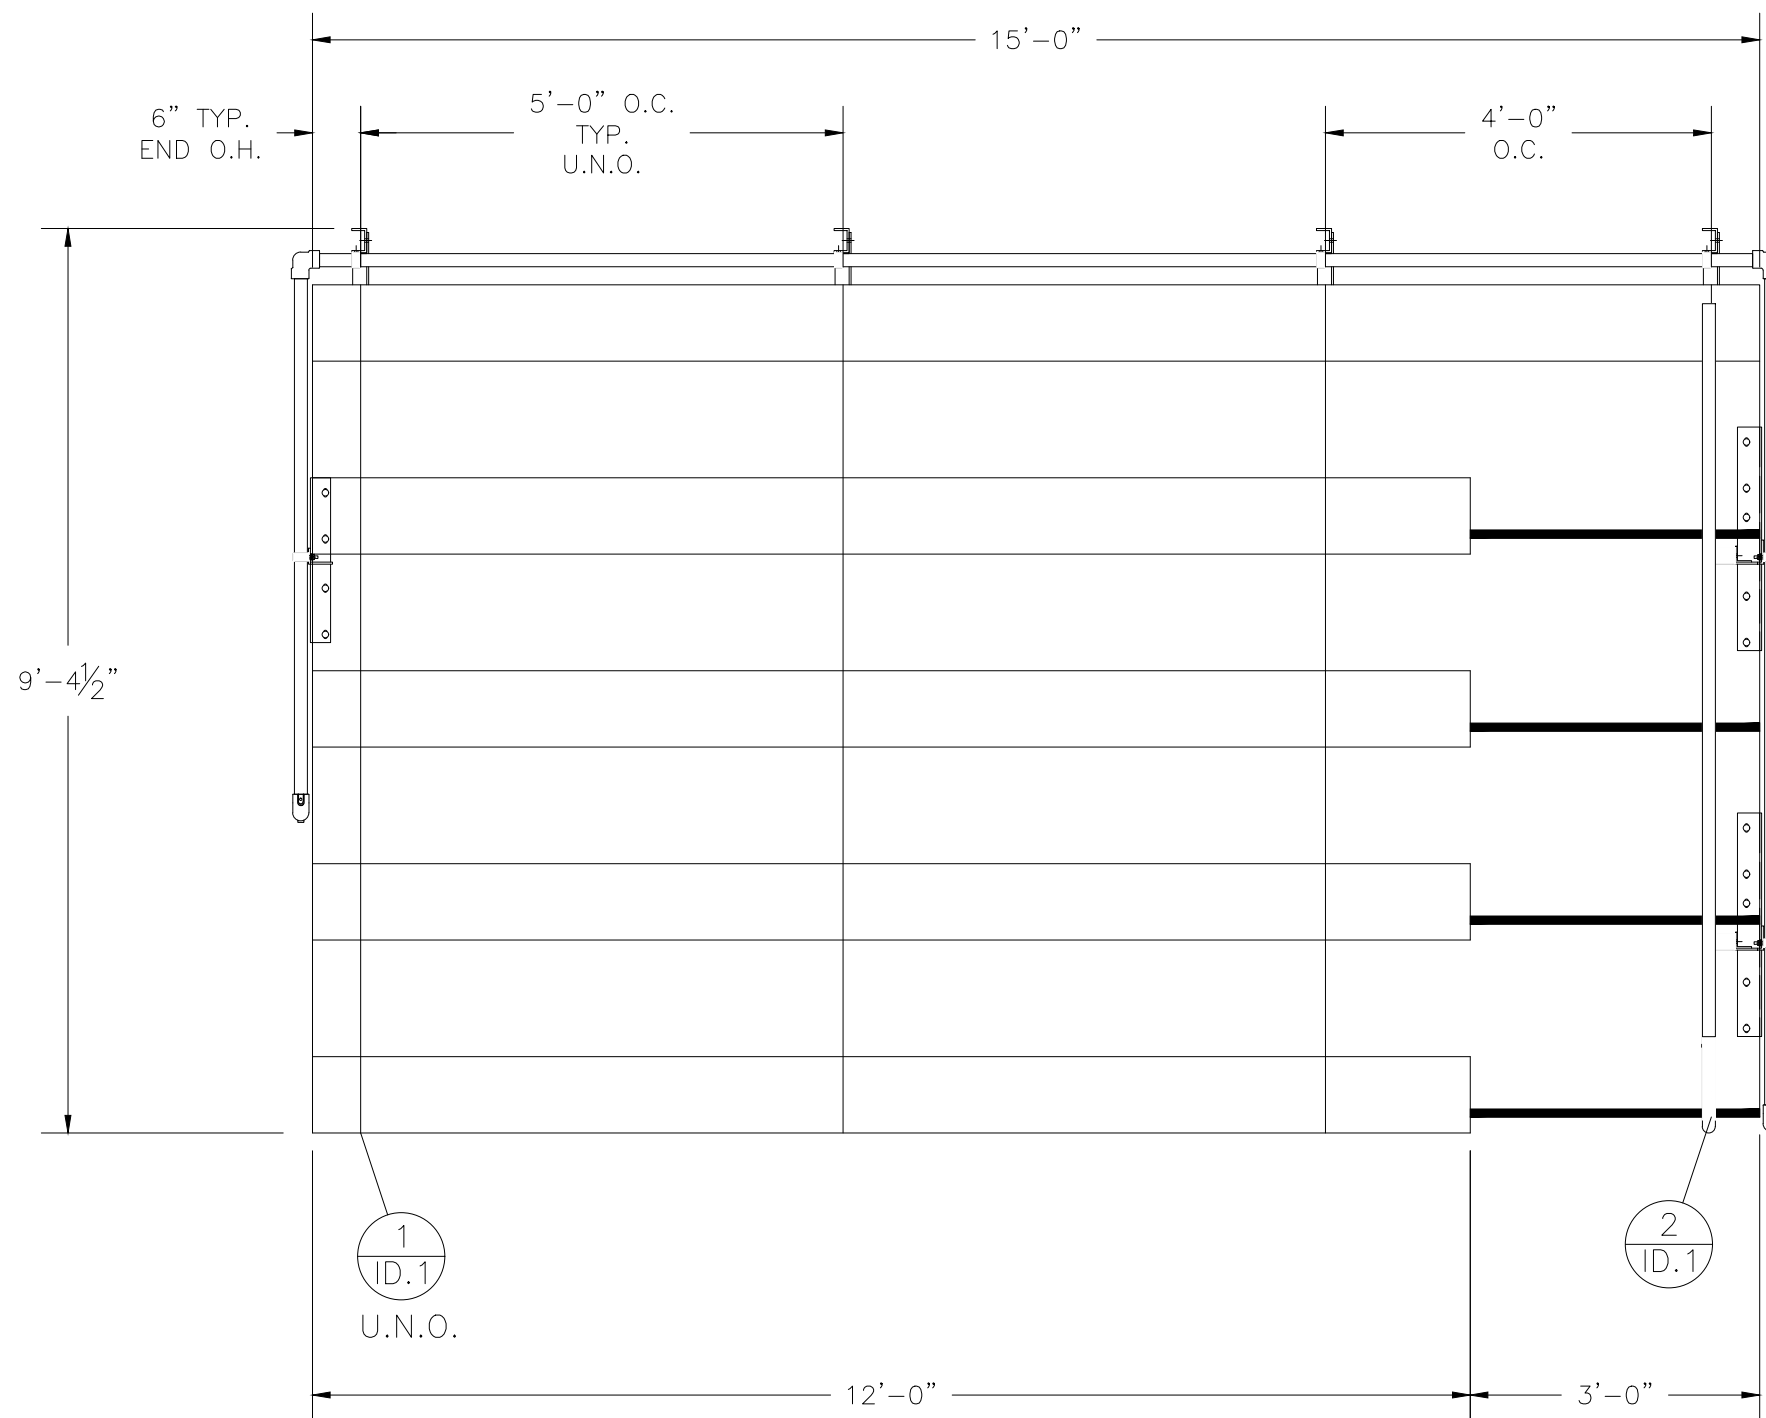

SECTION LENGTH	GROSS SEATS	ACTUAL SEATS	NO. OF ROWS	NET SEATS
15	10.00	10.00	1	10
12	8.00	8.00	4	32
NET SEATS				42
WHEELCHAIR SPACES				0
TOTAL NET SEATING CAPACITY				42
(BASED ON 18" PER SEAT)				

Park Warehouse, LLC
7495 W. Atlantic Ave. Suite 200-294, Delray Beach, FL 33446
PH: 888.321.5334 FAX: 561.288.5279
WWW.PARKWAREHOUSE.COM

This drawing and all information contained herein is the property of PARK WAREHOUSE, LLC. and is not to be reproduced without express written permission of this manufacturer. We assume no responsibility for unauthorized use of this drawing. PARK WAREHOUSE, LLC. is not responsible for local permits and occupancy requirements.

PROJECT/SITE: 335bl620-2-DLX-CLL

DESCRIPTION: NON-ELEV. 5 ROW x 15'-0" SEATING PLAN



DRAWN BY: BLH

DATE: 6/18/19

REVISION: 0

SCALE: N.T.S.

SHEET NUMBER: TD.1

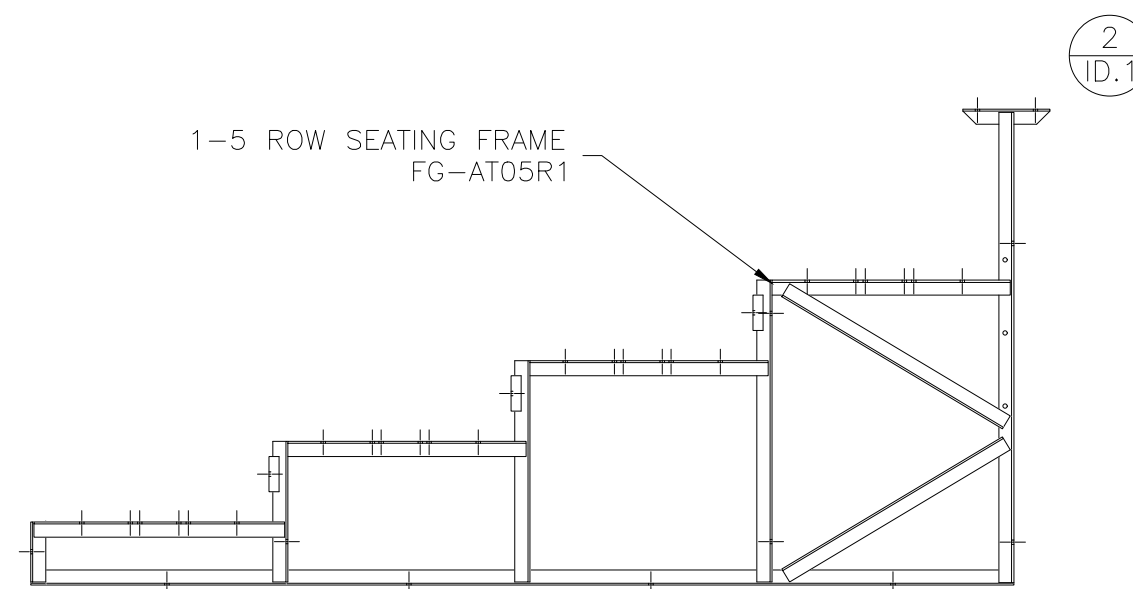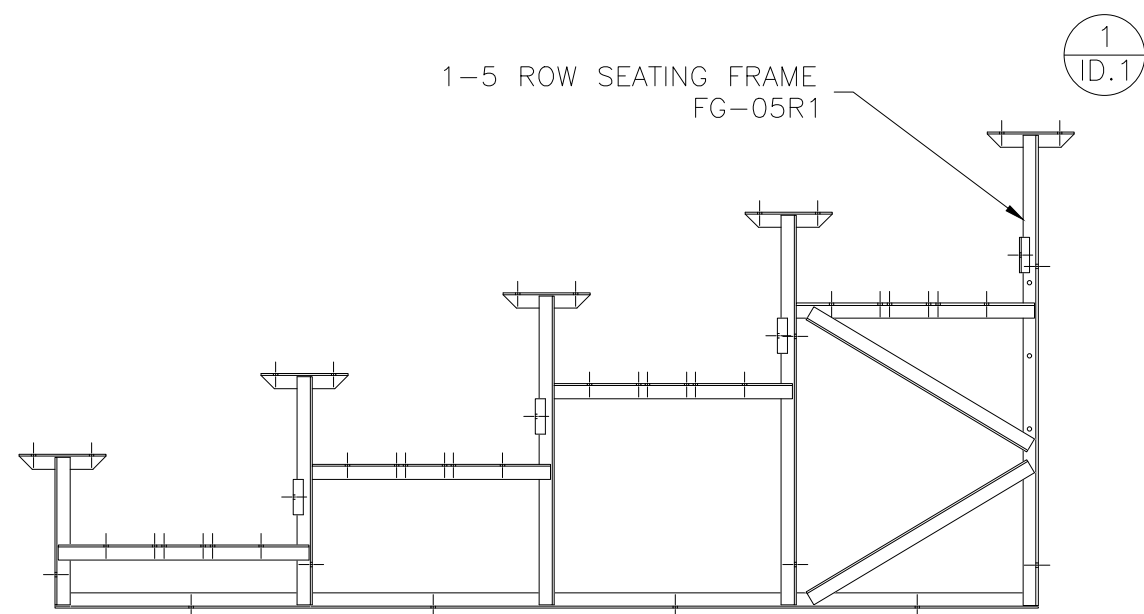

Park Warehouse, LLC
7495 W. Atlantic Ave. Suite 200-294, Delray Beach, FL 33446
PH: 888.321.5334 FAX: 561.288.5279
WWW.PARKWAREHOUSE.COM

This drawing and all information contained herein is the property of PARK WAREHOUSE, LLC. and is not to be reproduced without express written permission of this manufacturer. We assume no responsibility for unauthorized use of this drawing. PARK WAREHOUSE, LLC. is not responsible for local permits and occupancy requirements.

PROJECT/SITE: 335bl620-2-DLX-CLL

DESCRIPTION: NON-ELEV. 5 ROW x 15'-0" FRAME IDENTIFICATION


DRAWN BY: BLH

DATE: 6/18/19

REVISION: 0

SCALE: N.T.S.

SHEET NUMBER: ID.1

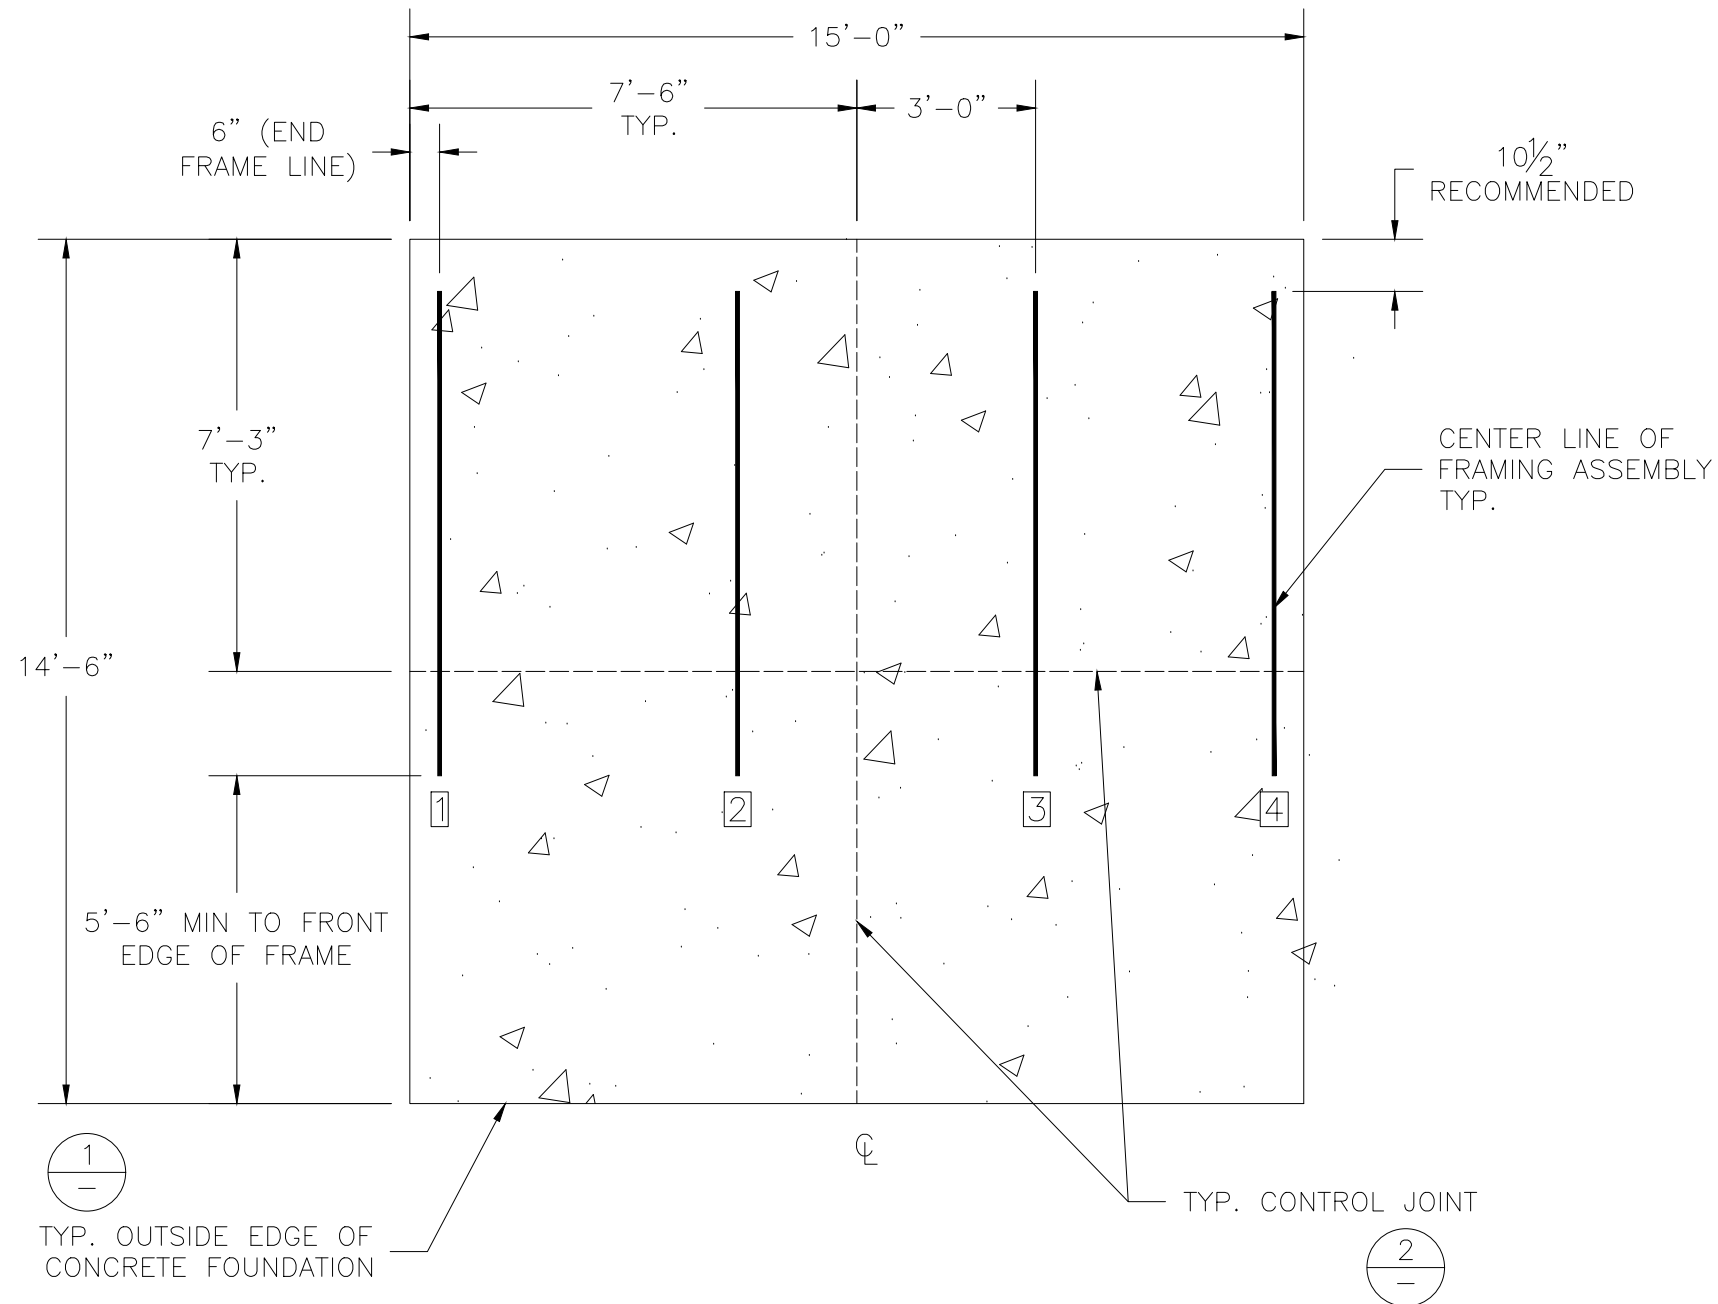

CONCRETE FOUNDATION SPECIFICATIONS

SCOPE:

Foundation construction is not part of PARK WAREHOUSE, LLC's., scope of work unless noted otherwise in the contract documents. The OWNER shall review the foundation design with local code authorities and coordinate with PW, LLC.

FOUNDATION DESIGN & ANCHORS:

1) The foundation designs are based on the following:

- Minimum presumed soil bearing of 1000 psf.
- Bleacher frame dead and live load of 700 lbs./ft.
- Bleacher frame wind uplift of 250 lbs./ft.

2) Unless otherwise specified on the drawings the bleacher frames shall be attached to concrete with a $\frac{3}{8}$ " dia. x 3" wedge type expansion anchor. The anchors shall be embedded a minimum of 2" into the concrete.


CONCRETE SPECIFICATIONS:

- All concrete construction shall be in accordance with *ACI 318.08*.
- All concrete shall be air-entrained using an air entraining admixtruing meeting *ASTM C620*. Total air content: 5%-7% per *ASTM C173*.
- All concrete shall have a minimum 28-day strength of $F_c=3000$ psi. Concrete shall have air-entrainment
- A $\frac{1}{4}$ " bituminous expansion joint material shall be placed between strip and slab foundations when adjacent to each other.
- The depressions in the top of the foundations between high spots shall not exceed $\frac{3}{16}$ " below 10-foot long straightedge. The 10-foot straightedge method used to measure foundation flatness shall be in accordance with *ACI 302.1R-04 "Guide for Concrete Floor and Slab Construction"*.


CONCRETE SLAB RECOMMENDED SPECIFICATIONS:

- Concrete slab shall have a minimum thickness of 5" (some areas may require 6") and placed on 4" of compacted gravel or compacted sub base.
- PW, LLC., recommends that the concrete slab be reinforced with 6x6-W2.1xW2.1 welded wire fabric at $1\frac{1}{4}$ " concrete cover from the top. In lieu of welded wire fabric, steel fiber substitution requires OWNER approval and his understanding of potential maintenance issues.
- Contractor may substitute blended fiber reinforcing, provided the blend consists of multifilament polypropylene fibers and cold drawn steel wire fibers. Novamesh 950 or approved equivalent, applied at a dosage rate of 5lb/CY unless specified otherwise or a different recommendation is made by the manufacturer.
- Crack control joints shall be sawed into slab to form approximate square patterns. The maximum spacing for control joints shall not exceed 13'-6", UNLESS INDICATED OTHERWISE. The bleacher frames shall not be set on control joints. The designer shall contact PW to coordinate joint spacing requirements with the specific bleacher design.
- The slab may be sloped a maximum of 1/8 inch per foot for drainage. The maximum overall out of level slope for the slab perpendicular to the seats (front to rear) shall not exceed 2" and parallel to the seats (end to end) shall not exceed 4".

1 CONCRETE SLAB SECTION

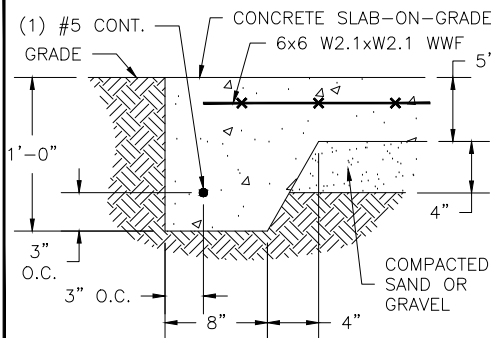

2 CONTROL JOINT DETAIL

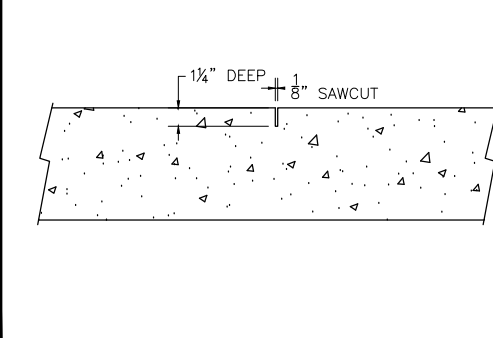

Park Warehouse, LLC
7495 W. Atlantic Ave. Suite 200-294, Delray Beach, FL 33446
PH: 888.321.5334 FAX: 561.288.5279
WWW.PARKWAREHOUSE.COM

This drawing and all information contained herein is the property of PARK WAREHOUSE, LLC. and is not to be reproduced without express written permission of this manufacturer. We assume no responsibility for unauthorized use of this drawing. PARK WAREHOUSE, LLC. is not responsible for local permits and occupancy requirements.

PROJECT/SITE: 335bl620-2-DLX-CLL

DESCRIPTION: NON-ELEV. 5 ROW x 15'-0" FOUNDATION PLAN

DRAWN BY: BLH


DATE: 6/18/19

REVISION: 0


SCALE: N.T.S.

SHEET NUMBER: FP.1

PRE-ASSEMBLE X-BRACE PAIR(S)

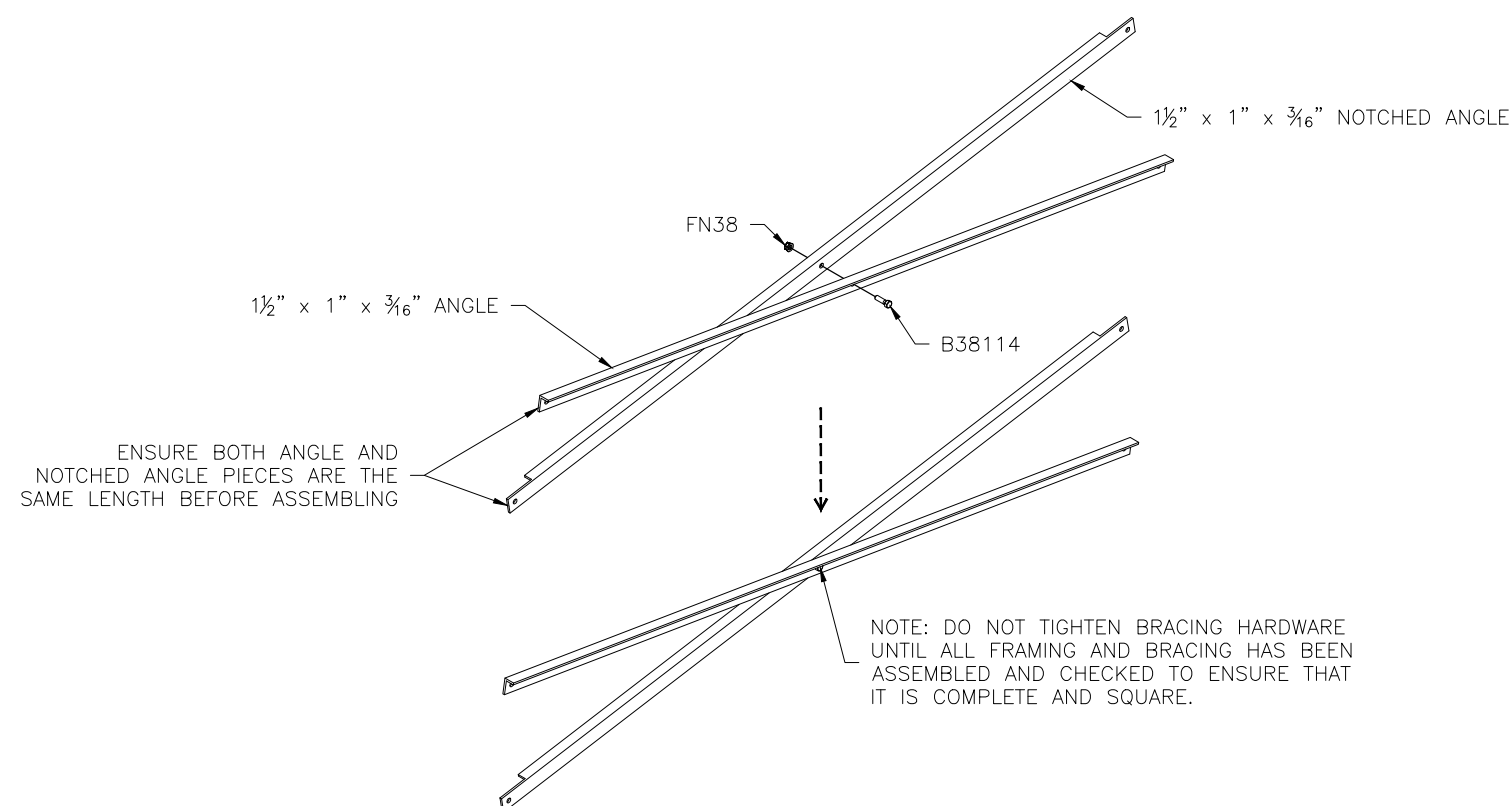

ONCE FRAMING IS COMPLETE, PRE-ASSEMBLE CLIP SETS ON BLEACHER FRAMES

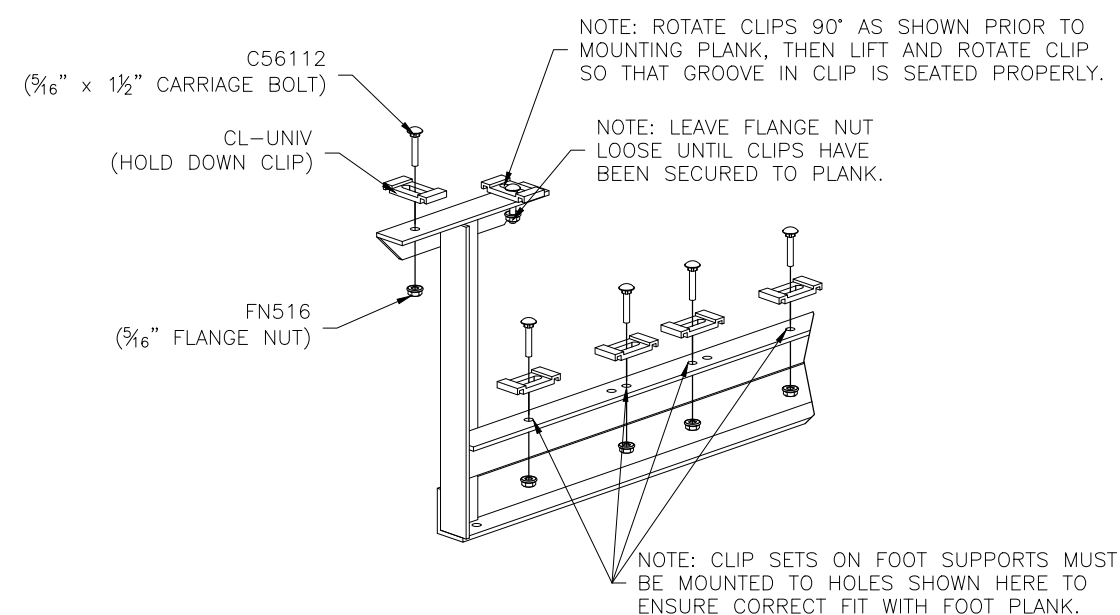

Park Warehouse, LLC
7495 W. Atlantic Ave. Suite 200-294, Delray Beach, FL 33446
PH: 888.321.5334 FAX: 561.288.5279
WWW.PARKWAREHOUSE.COM

This drawing and all information contained herein is the property of PARK WAREHOUSE, LLC. and is not to be reproduced without express written permission of this manufacturer. We assume no responsibility for unauthorized use of this drawing. PARK WAREHOUSE, LLC. is not responsible for local permits and occupancy requirements.

PROJECT/SITE: 335bl620-2-DLX-CLL

DESCRIPTION: NON-ELEV. 5 ROW x 15'-0" BLEACHER PREP




DRAWN BY: BLH

DATE: 6/18/19

REVISION: 0

SCALE: N.T.S.

SHEET NUMBER: BA.1

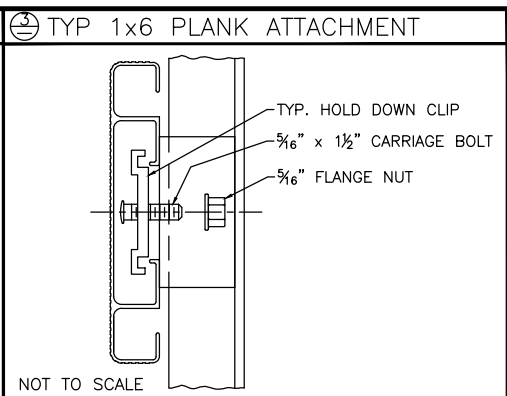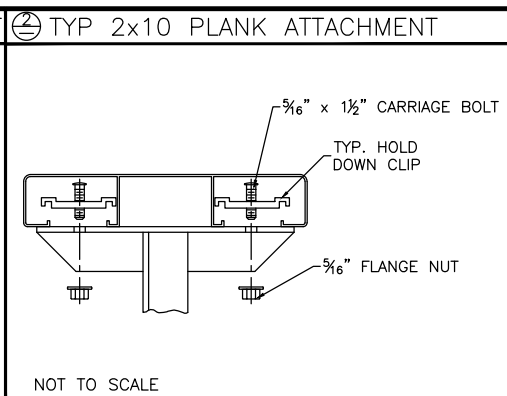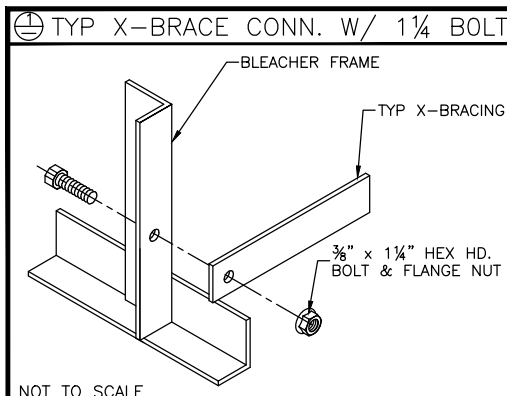

This drawing and all information contained herein is the property of PARK WAREHOUSE, LLC. and is not to be reproduced without express written permission of this manufacturer. We assume no responsibility for unauthorized use of this drawing. PARK WAREHOUSE, LLC. is not responsible for local permits and occupancy requirements.

PROJECT/SITE: 335bI620-2-DLX-CLL

DESCRIPTION: NON-ELEV. 5 ROW x 15'-0" ASSEMBLY SECTION

DRAWN BY: BLH


DATE: 6/18/19

REVISION: 0


SCALE: N.T.S.

SHEET NUMBER: BA.3

⊕ WEDGE ANCHOR DETAIL — 3"

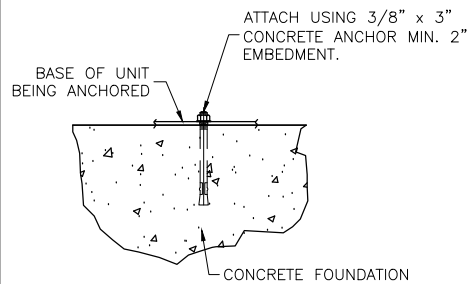



*ANCHORS PROVIDED BY OTHERS

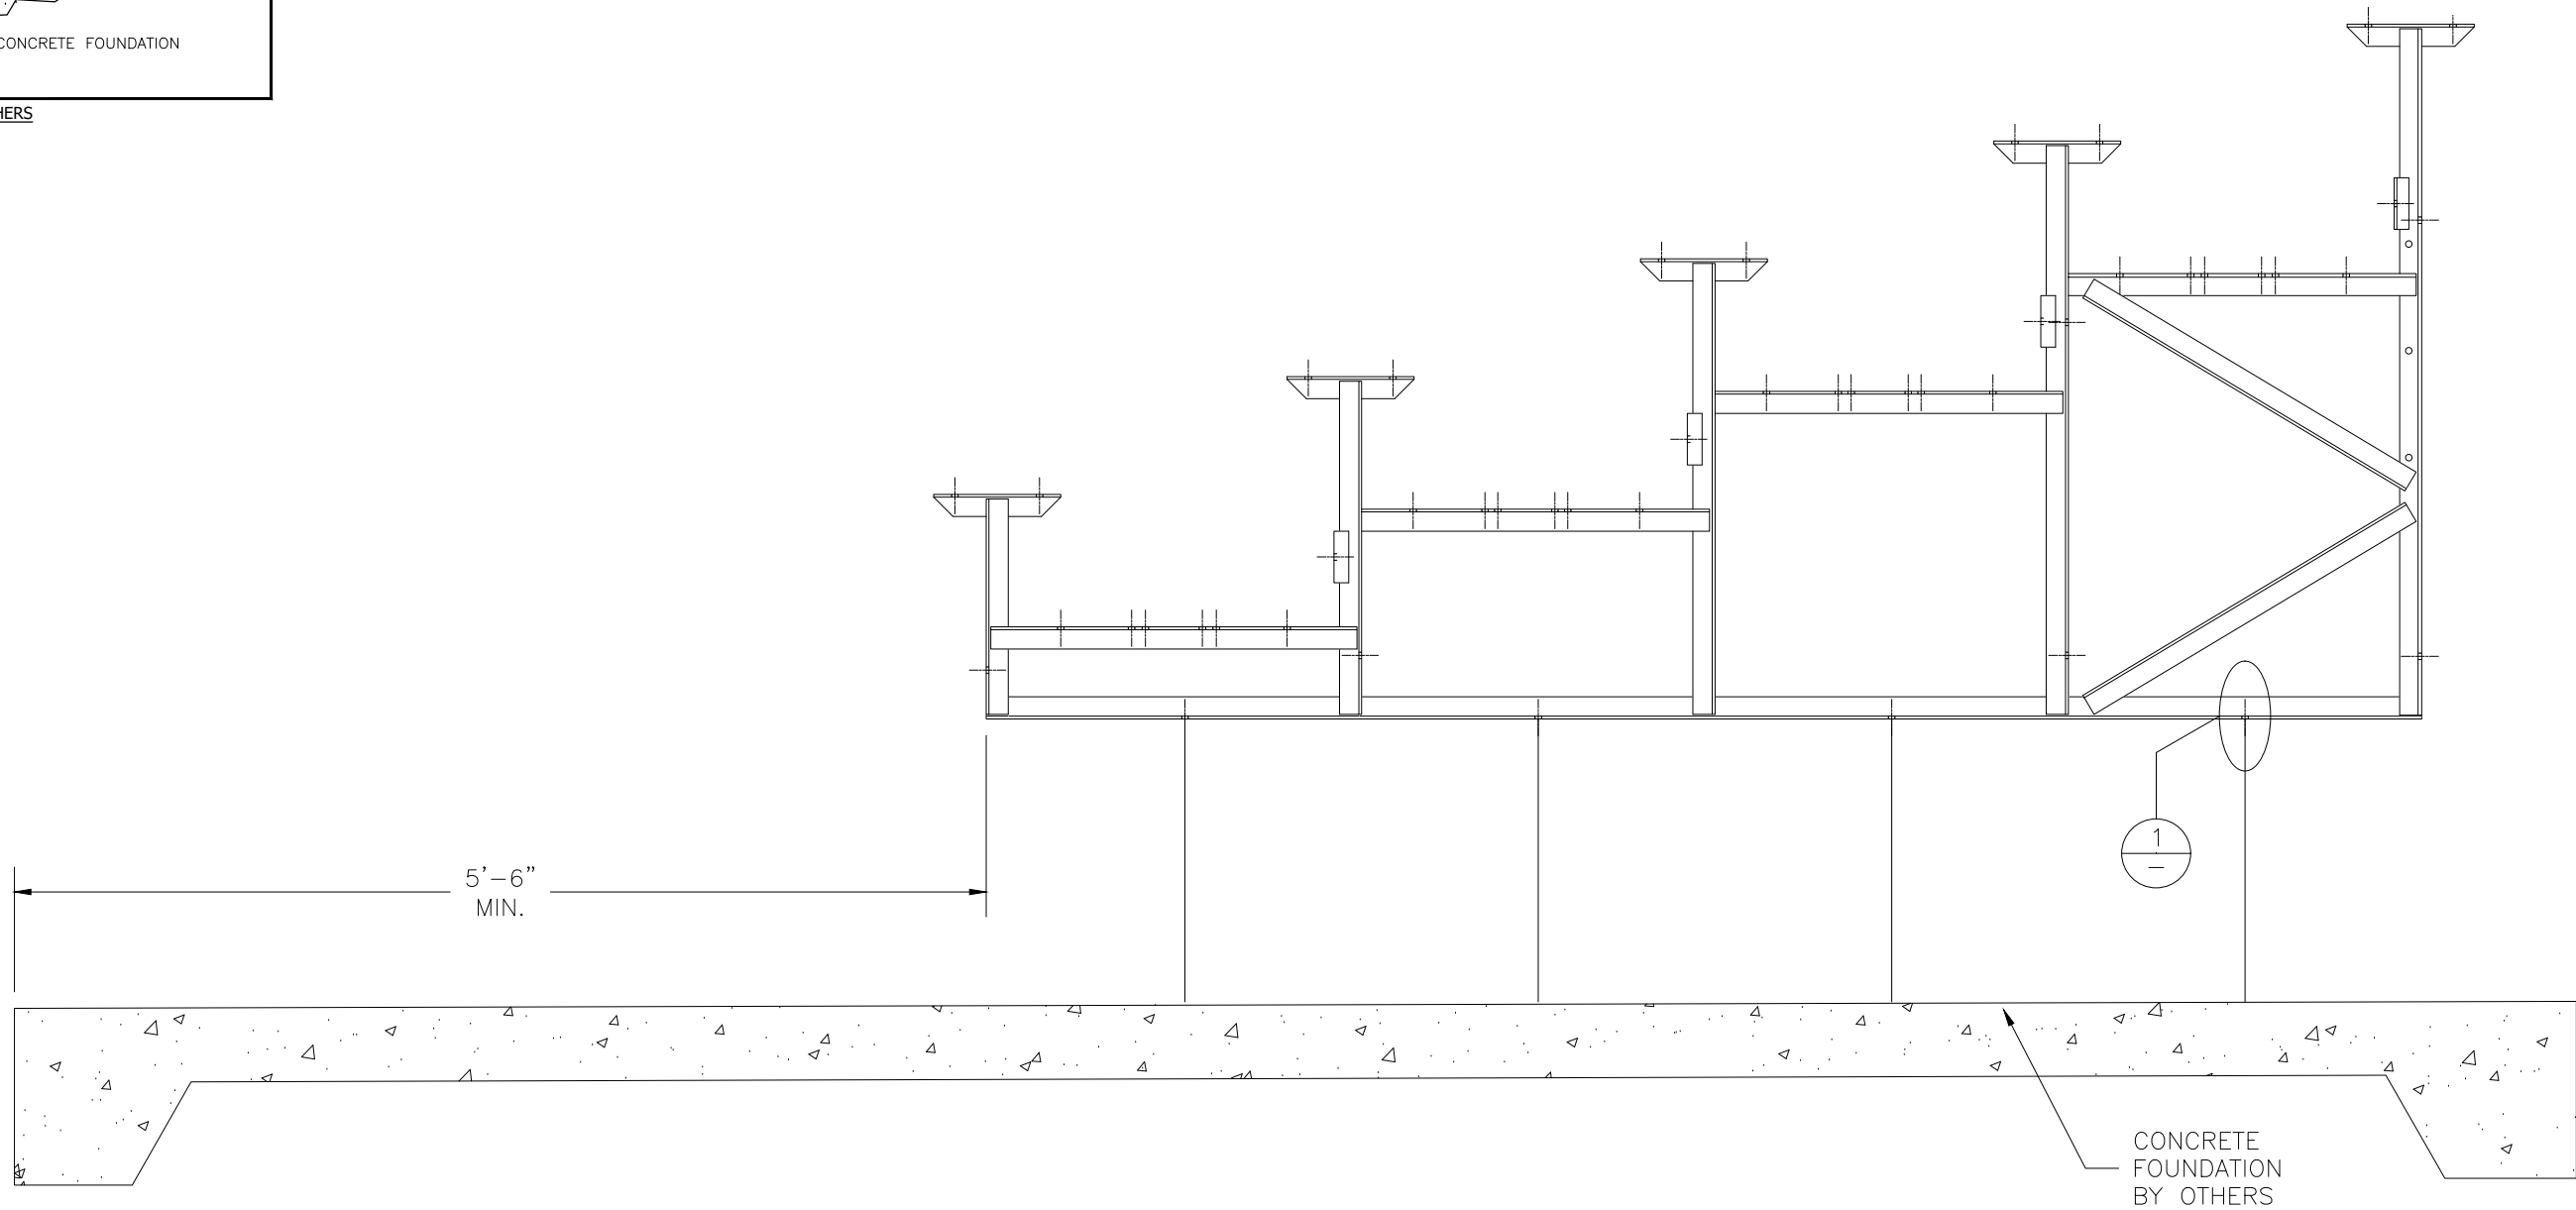

Park Warehouse, LLC
7495 W. Atlantic Ave. Suite 200-294, Delray Beach, FL 33446
PH: 888.321.5334 FAX: 561.288.5279
WWW.PARKWAREHOUSE.COM

This drawing and all information contained herein is the property of PARK WAREHOUSE, LLC. and is not to be reproduced without express written permission of this manufacturer. We assume no responsibility for unauthorized use of this drawing. PARK WAREHOUSE, LLC. is not responsible for local permits and occupancy requirements.

PROJECT/SITE: 335bl620-2-DLX-CLL				
DESCRIPTION: NON-ELEV. 5 ROW x 15'-0" ANCHORING PLAN				
DRAWN BY: BLH	DATE: 6/18/19	REVISION: 0	SCALE: N.T.S.	SHEET NUMBER: AP.1

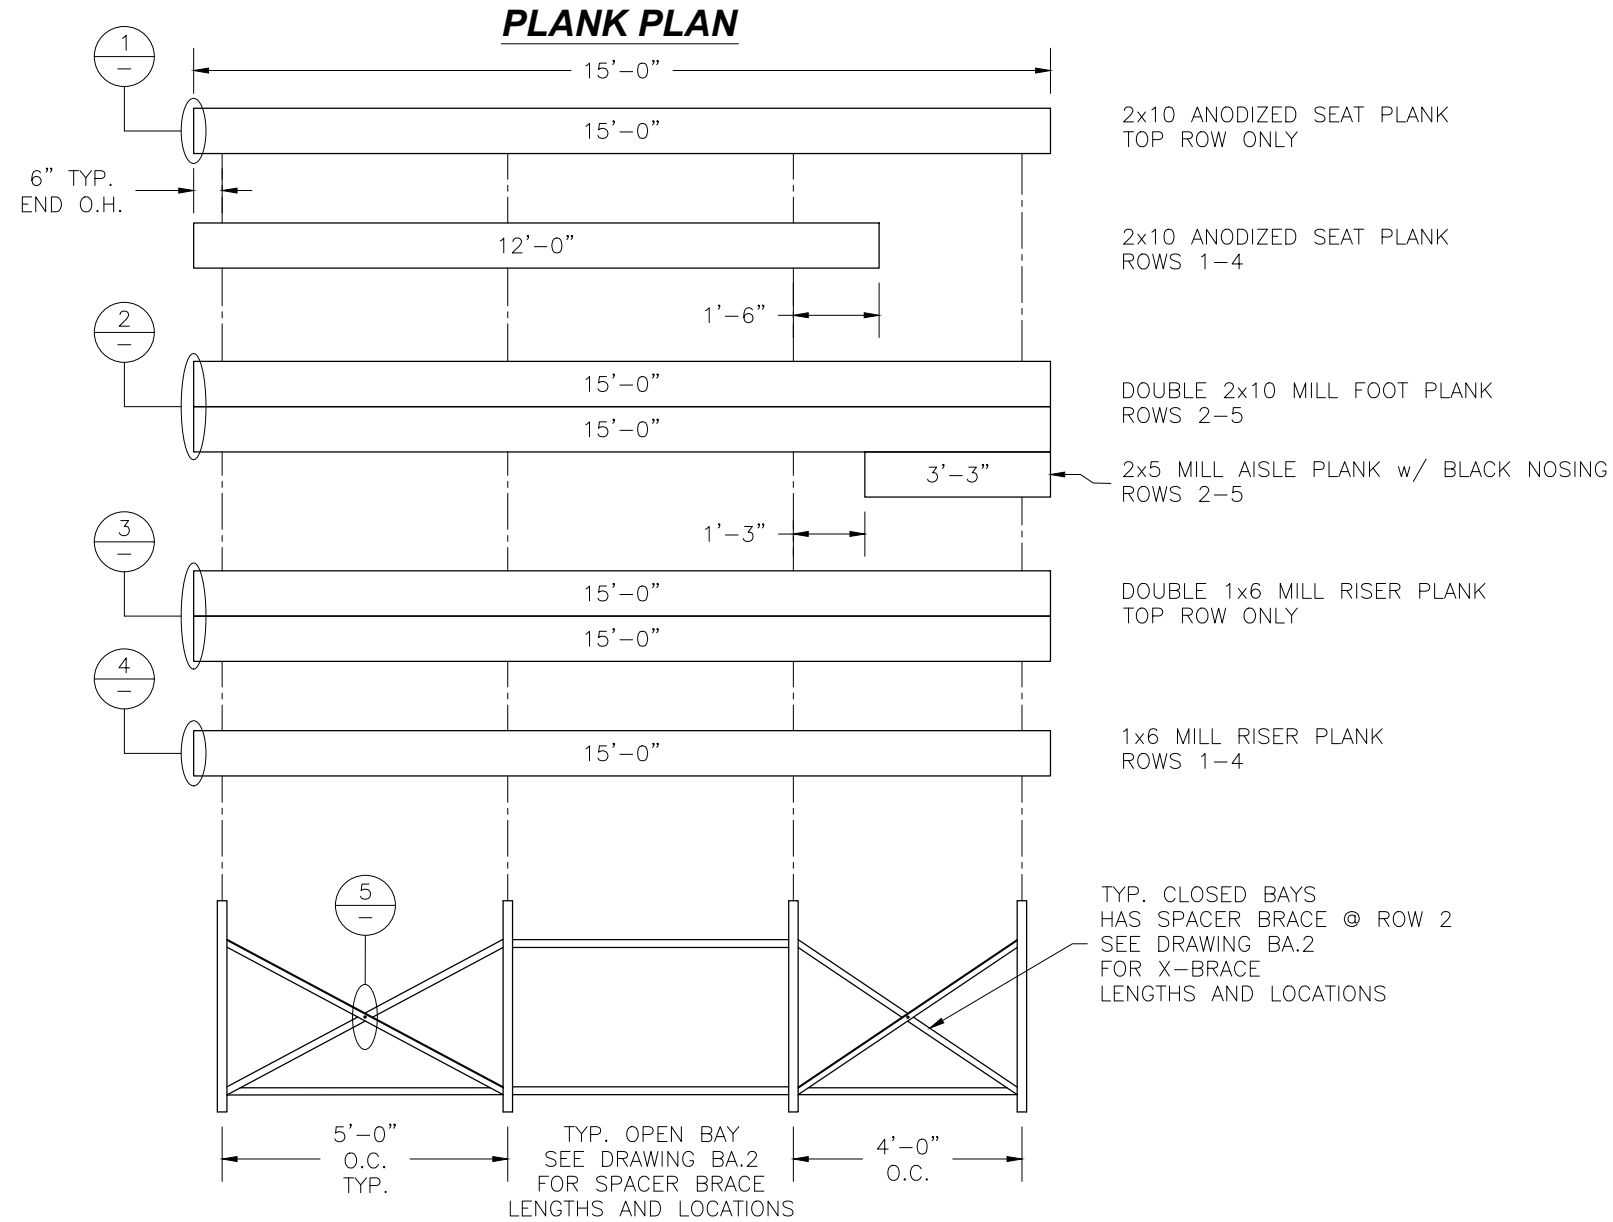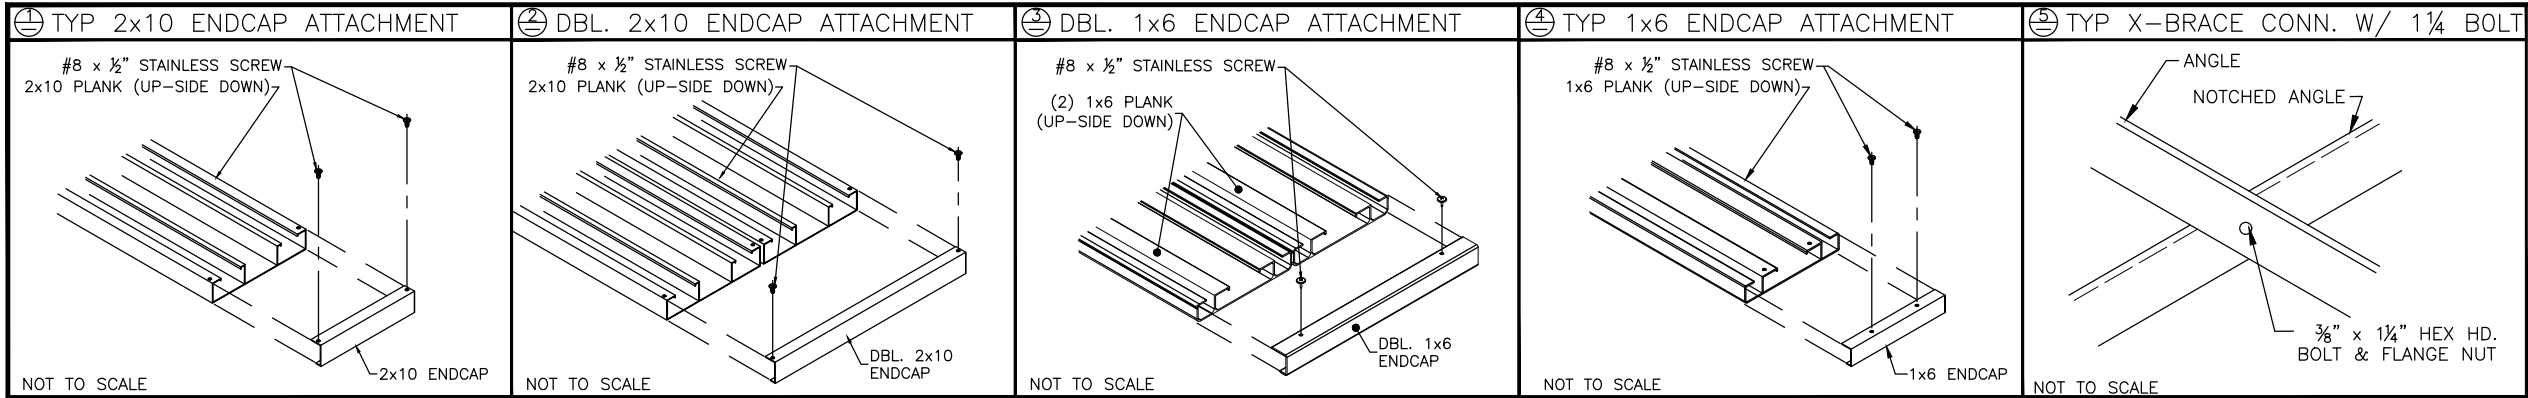

FRAMING PLAN

Park Warehouse, LLC
7495 W. Atlantic Ave. Suite 200-294, Delray Beach, FL 33446
PH: 888.321.5334 FAX: 561.288.5279
WWW.PARKWAREHOUSE.COM

This drawing and all information contained herein is the property of PARK WAREHOUSE, LLC. and is not to be reproduced without express written permission of this manufacturer. We assume no responsibility for unauthorized use of this drawing. PARK WAREHOUSE, LLC. is not responsible for local permits and occupancy requirements.

PROJECT/SITE: 335bl620-2-DLX-CLL

DESCRIPTION: NON-ELEV. 5 ROW x 15'-0" PLANK PLAN

DRAWN BY: BLH

DATE: 6/18/19


REVISION: 0

SCALE: N.T.S.


SHEET NUMBER: PF.1

DETAIL A



LEFT END AISLE PLAN

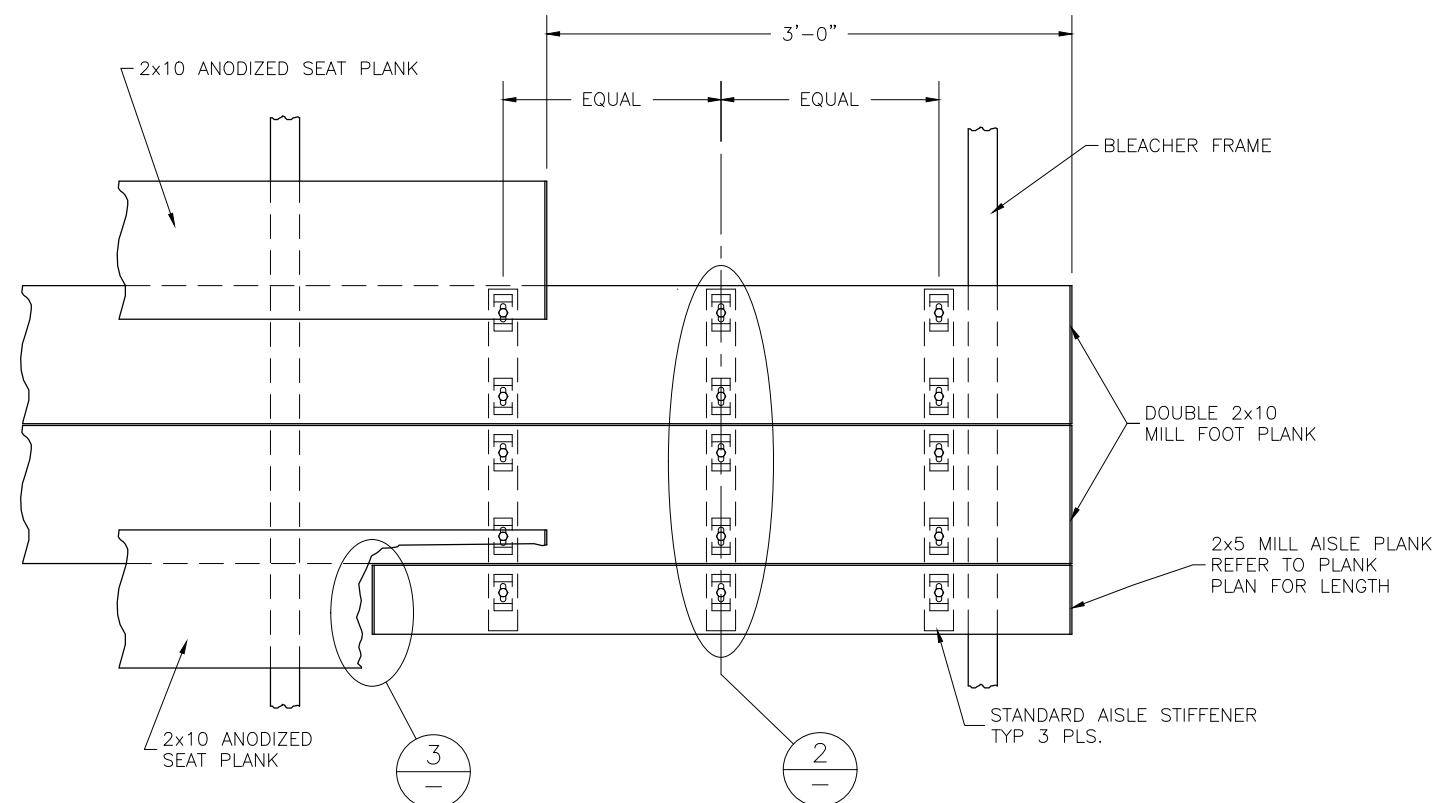

TYP. AISLE BKT DETAIL

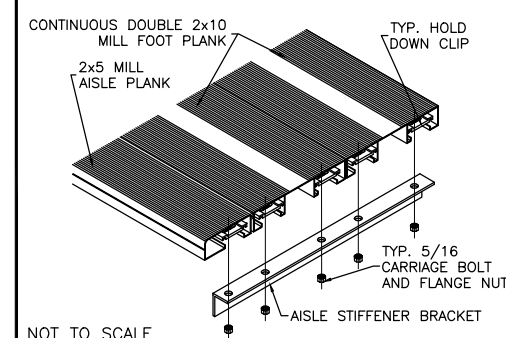

TYP 2x5 ENDCAP ATTACHMENT

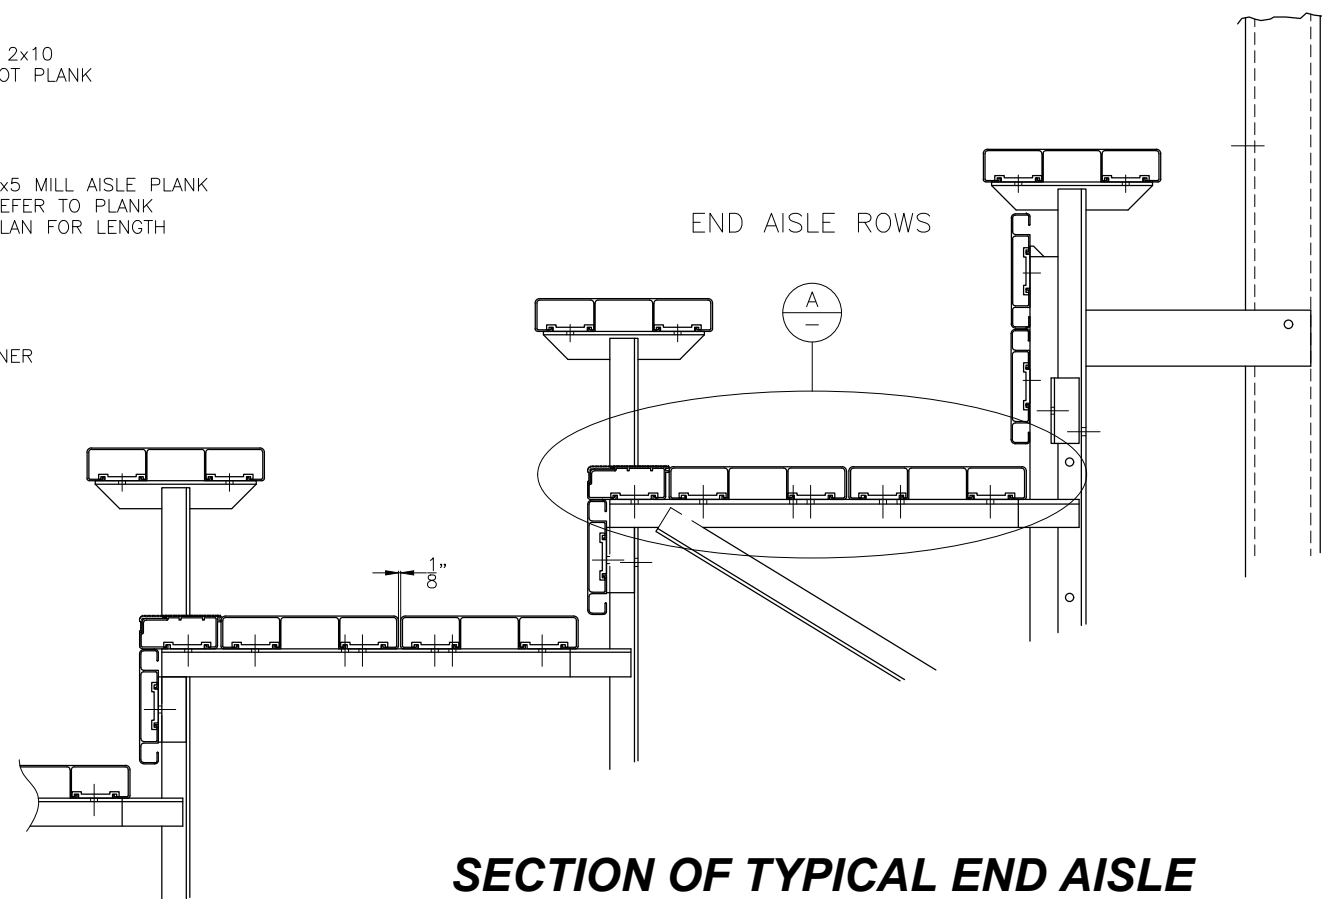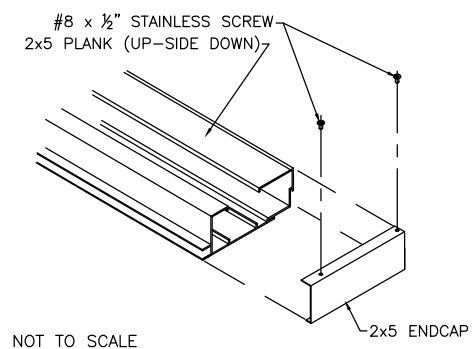


SECTION OF TYPICAL END AISLE




Park Warehouse, LLC
7495 W. Atlantic Ave. Suite 200-294, Delray Beach, FL 33446
PH: 888.321.5334 FAX: 561.288.5279
WWW.PARKWAREHOUSE.COM

This drawing and all information contained herein is the property of PARK WAREHOUSE, LLC. and is not to be reproduced without express written permission of this manufacturer. We assume no responsibility for unauthorized use of this drawing. PARK WAREHOUSE, LLC. is not responsible for local permits and occupancy requirements.



PROJECT/SITE: 335bl620-2-DLX-CLL				
DESCRIPTION: NON-ELEV. 5 ROW VERTICAL AISLE INSTALL				
DRAWN BY: BLH	DATE: 6/18/19	REVISION: 0	SCALE: N.T.S.	SHEET NUMBER: VA.1

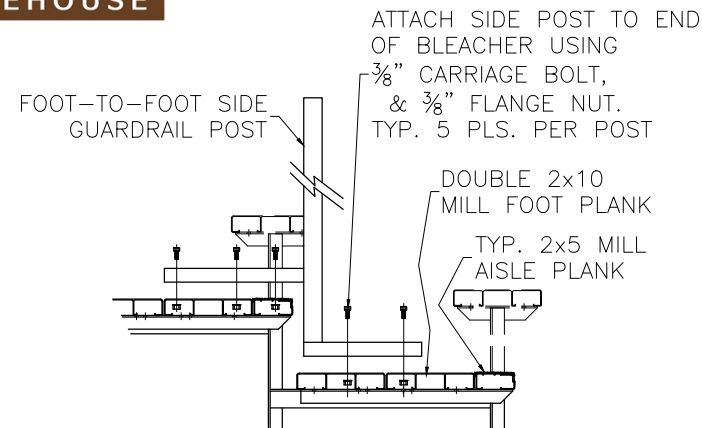

DETAIL 'A'
FOOT-TO-FOOT SIDE GUARDRAIL
POST ATTACHMENT

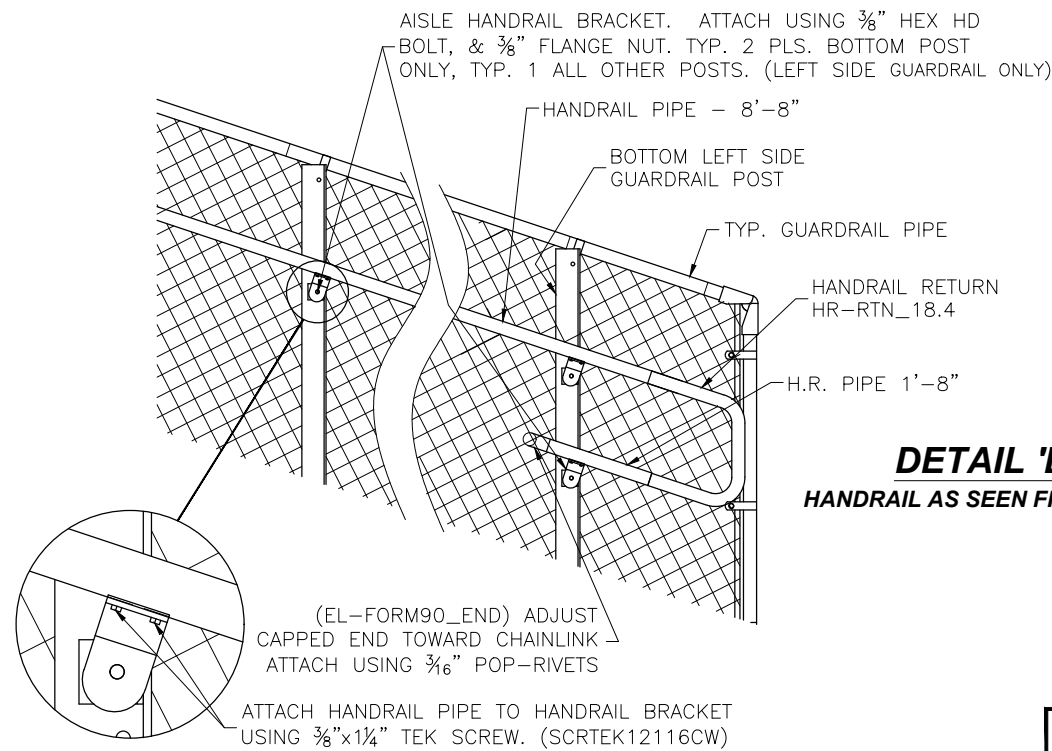








DETAIL 'B'
HANDRAIL AS SEEN FROM AISLE

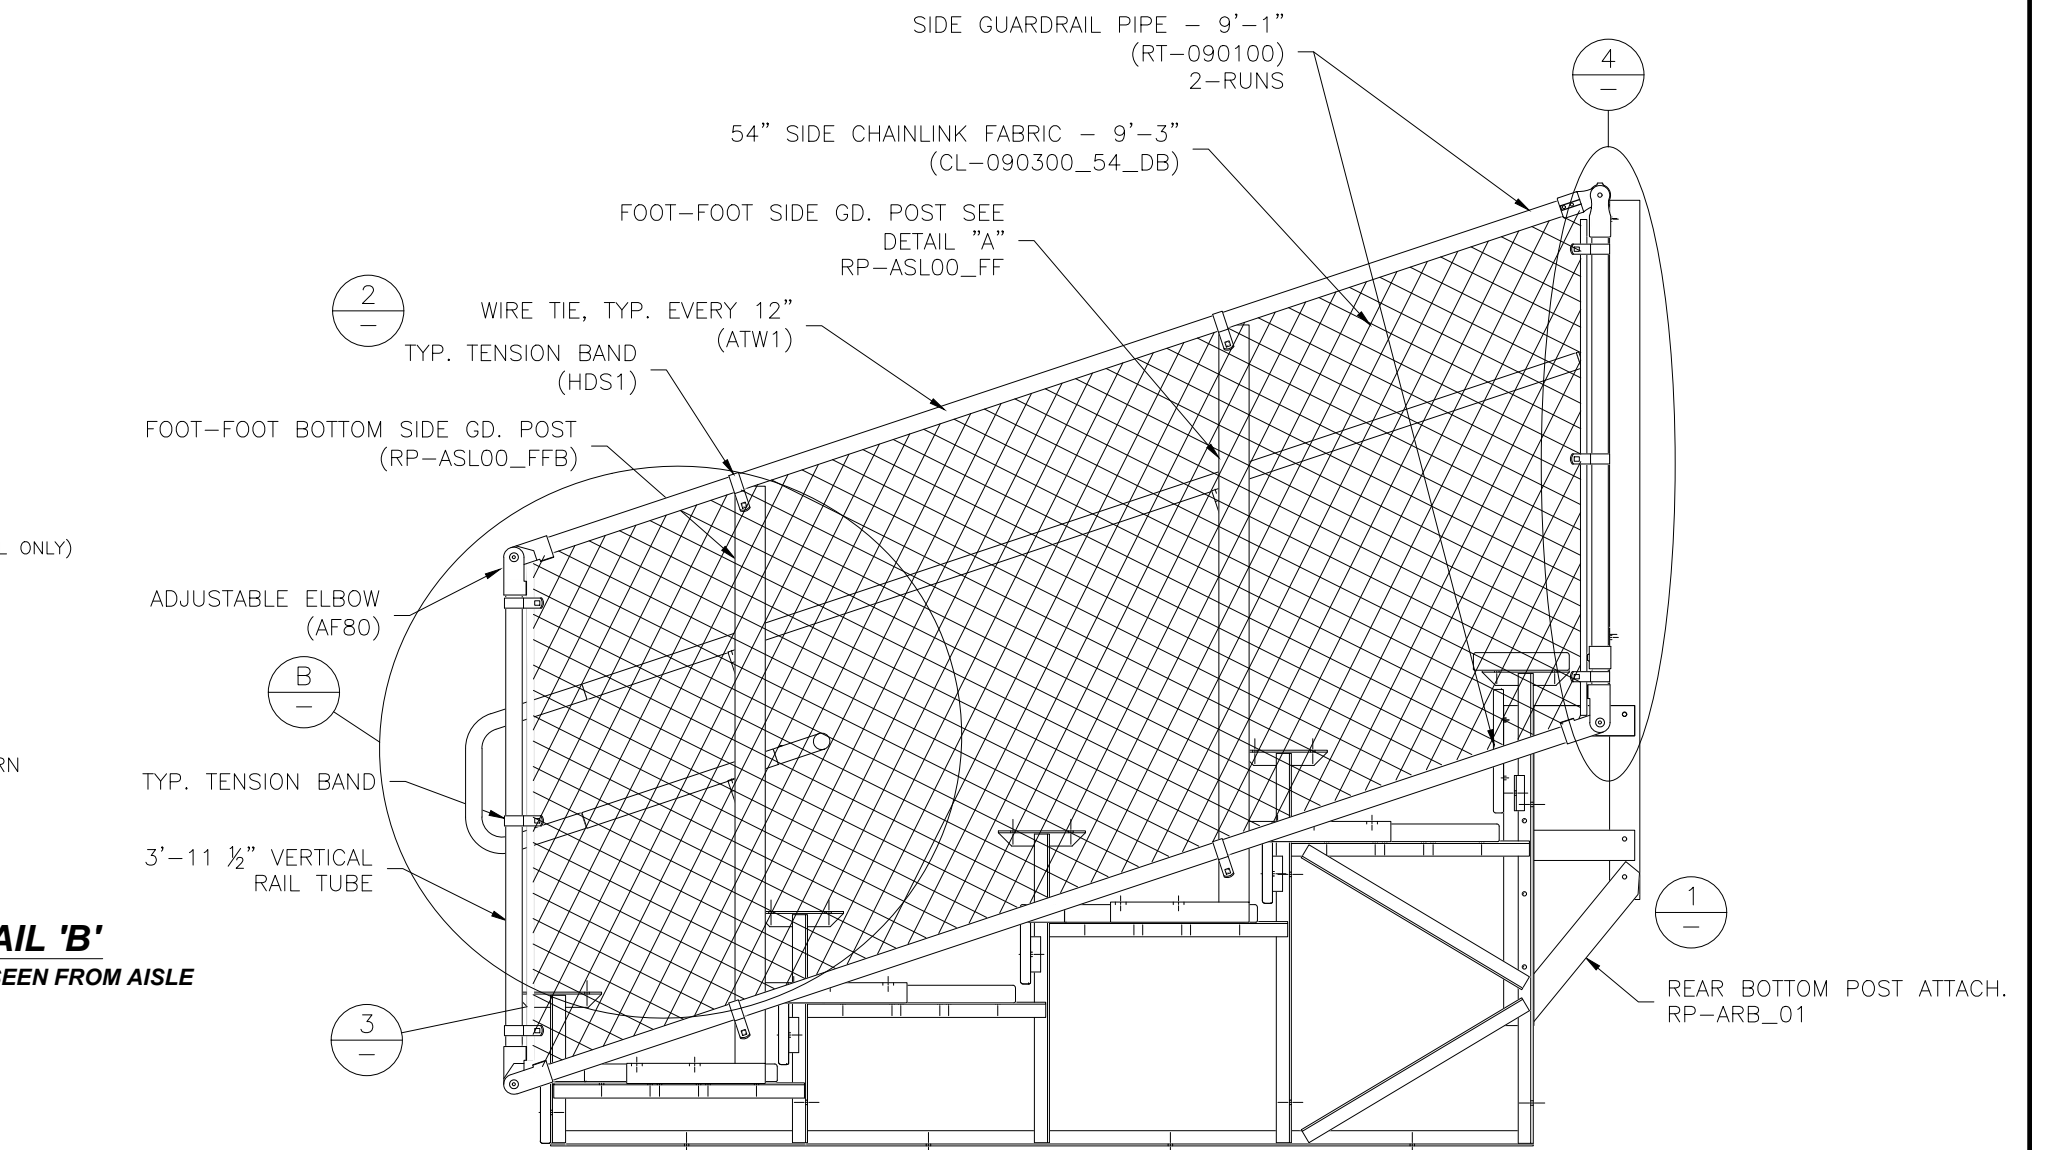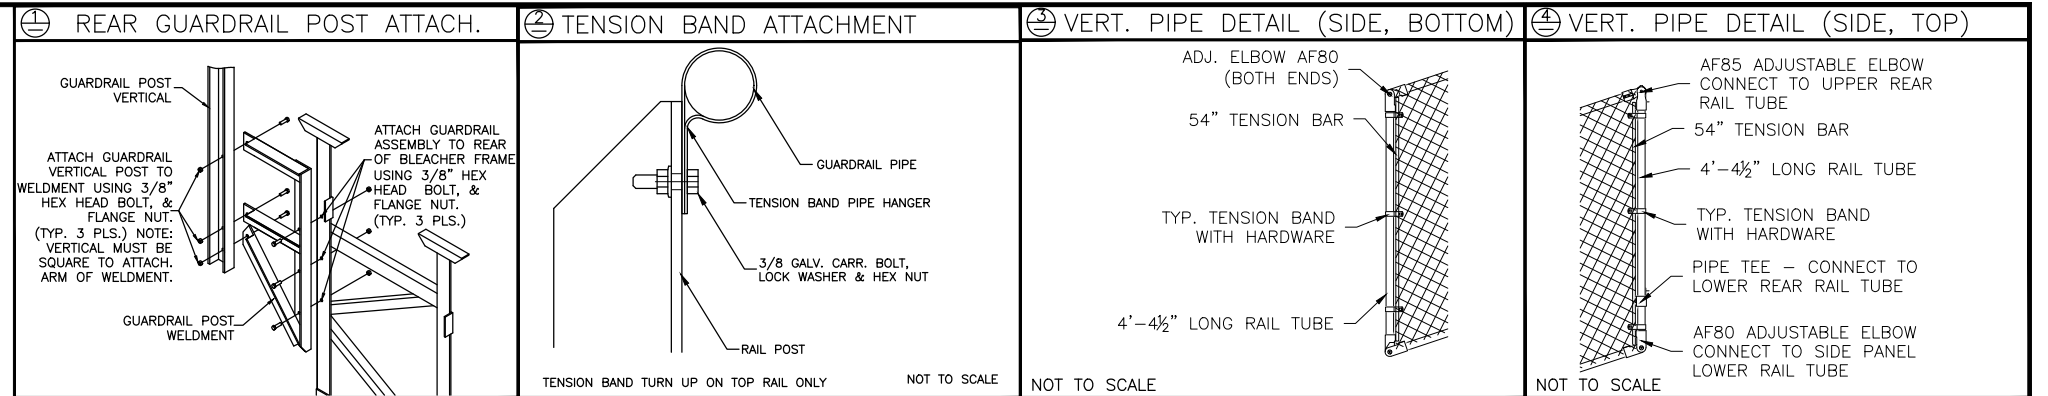

Park Warehouse, LLC
7495 W. Atlantic Ave. Suite 200-294, Delray Beach, FL 33446
PH: 888.321.5334 FAX: 561.288.5279
WWW.PARKWAREHOUSE.COM

This drawing and all information contained herein is the property of PARK WAREHOUSE, LLC. and is not to be reproduced without express written permission of this manufacturer. We assume no responsibility for unauthorized use of this drawing. PARK WAREHOUSE, LLC. is not responsible for local permits and occupancy requirements.

PROJECT/SITE: 335bl620-2-DLX-CLL				
DESCRIPTION: NON-ELEV. 5 ROW LEFT END AISLE GUARDRAIL INSTALL				
DRAWN BY: BLH	DATE: 6/18/19	REVISION: 0	SCALE: N.T.S.	SHEET NUMBER: GR.1

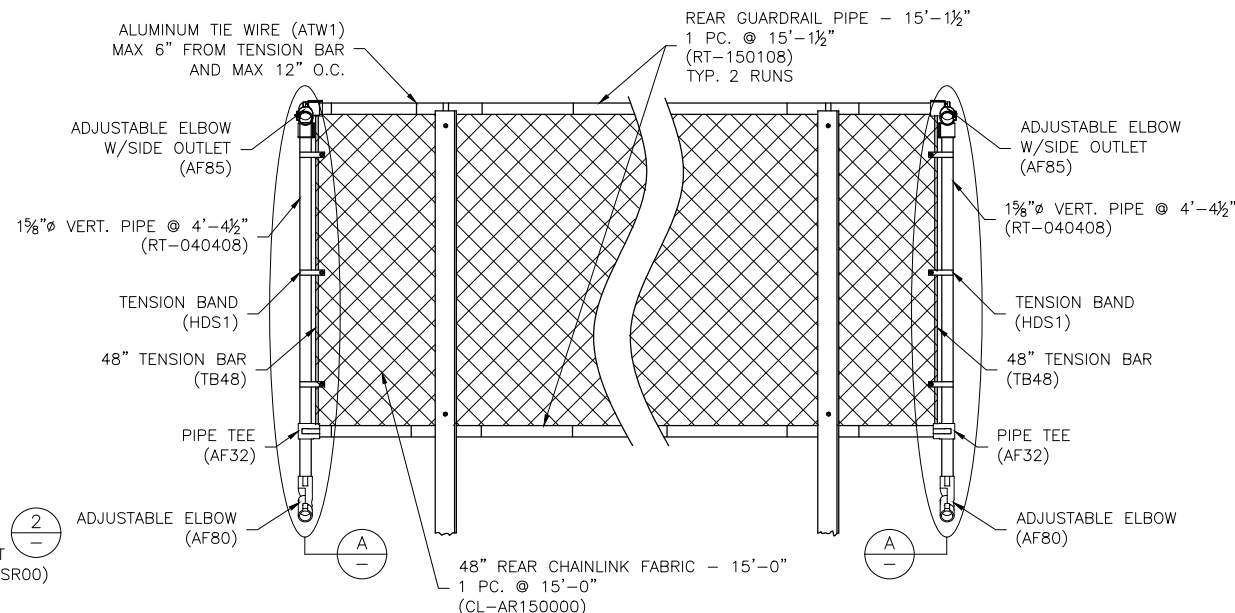 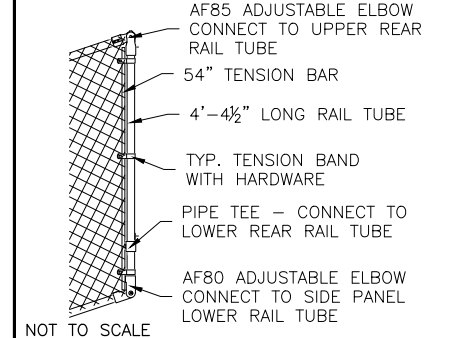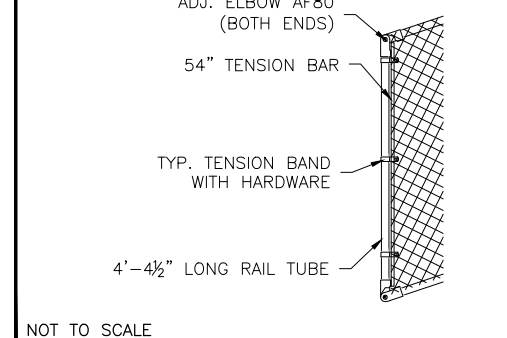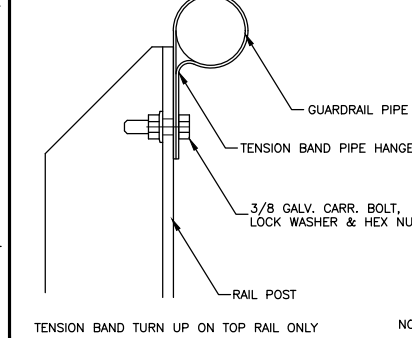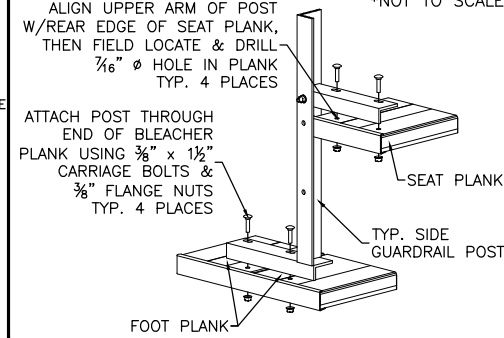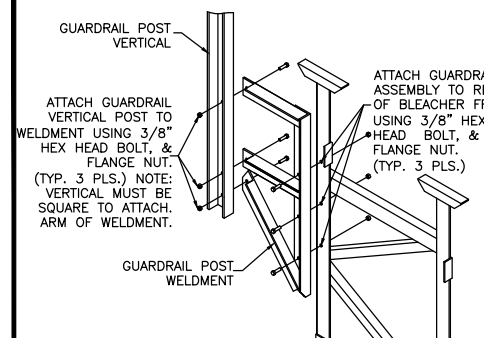

This drawing and all information contained herein is the property of PARK WAREHOUSE, LLC. and is not to be reproduced without express written permission of this manufacturer. We assume no responsibility for unauthorized use of this drawing. PARK WAREHOUSE, LLC. is not responsible for local permits and occupancy requirements.

PROJECT/SITE: 335bI620-2-DLX-CLL

DESCRIPTION: NON-ELEV. 5 ROW x 15'-0" GUARDRAIL ASSEMBLY

DRAWN BY: BLH

DATE: 6/18/19

REVISION: 0

SCALE: N.T.S.

SHEET NUMBER: GR.2