
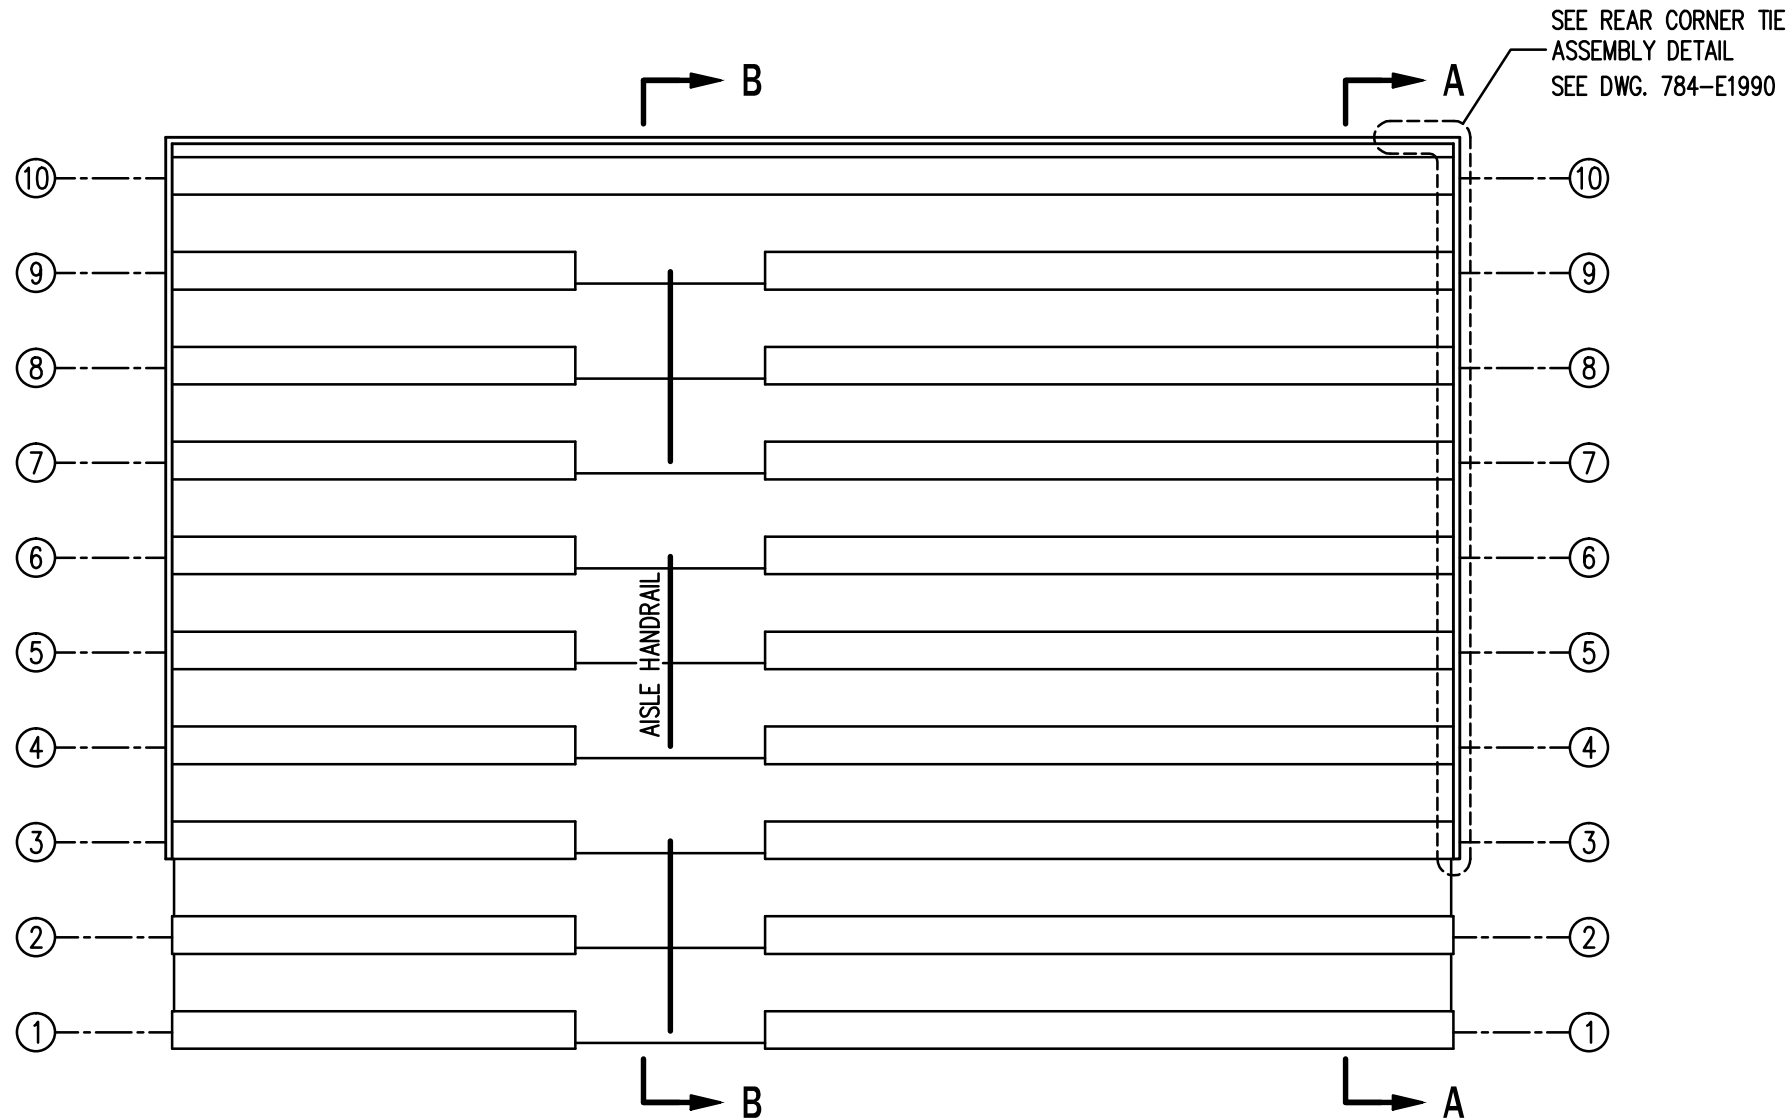


SEATING PLAN


1/4" = 1'-0"

144 NET SEATS @ 18" PER SEAT

PARK WAREHOUSE Park Warehouse			
SCALE	AS NOTED	REVISIONS	BY
DATE	11/2/11		
DR'N	CDK	CKD	
AP'VD			
TITLE	129-1109-3		NO. 129-1109-3

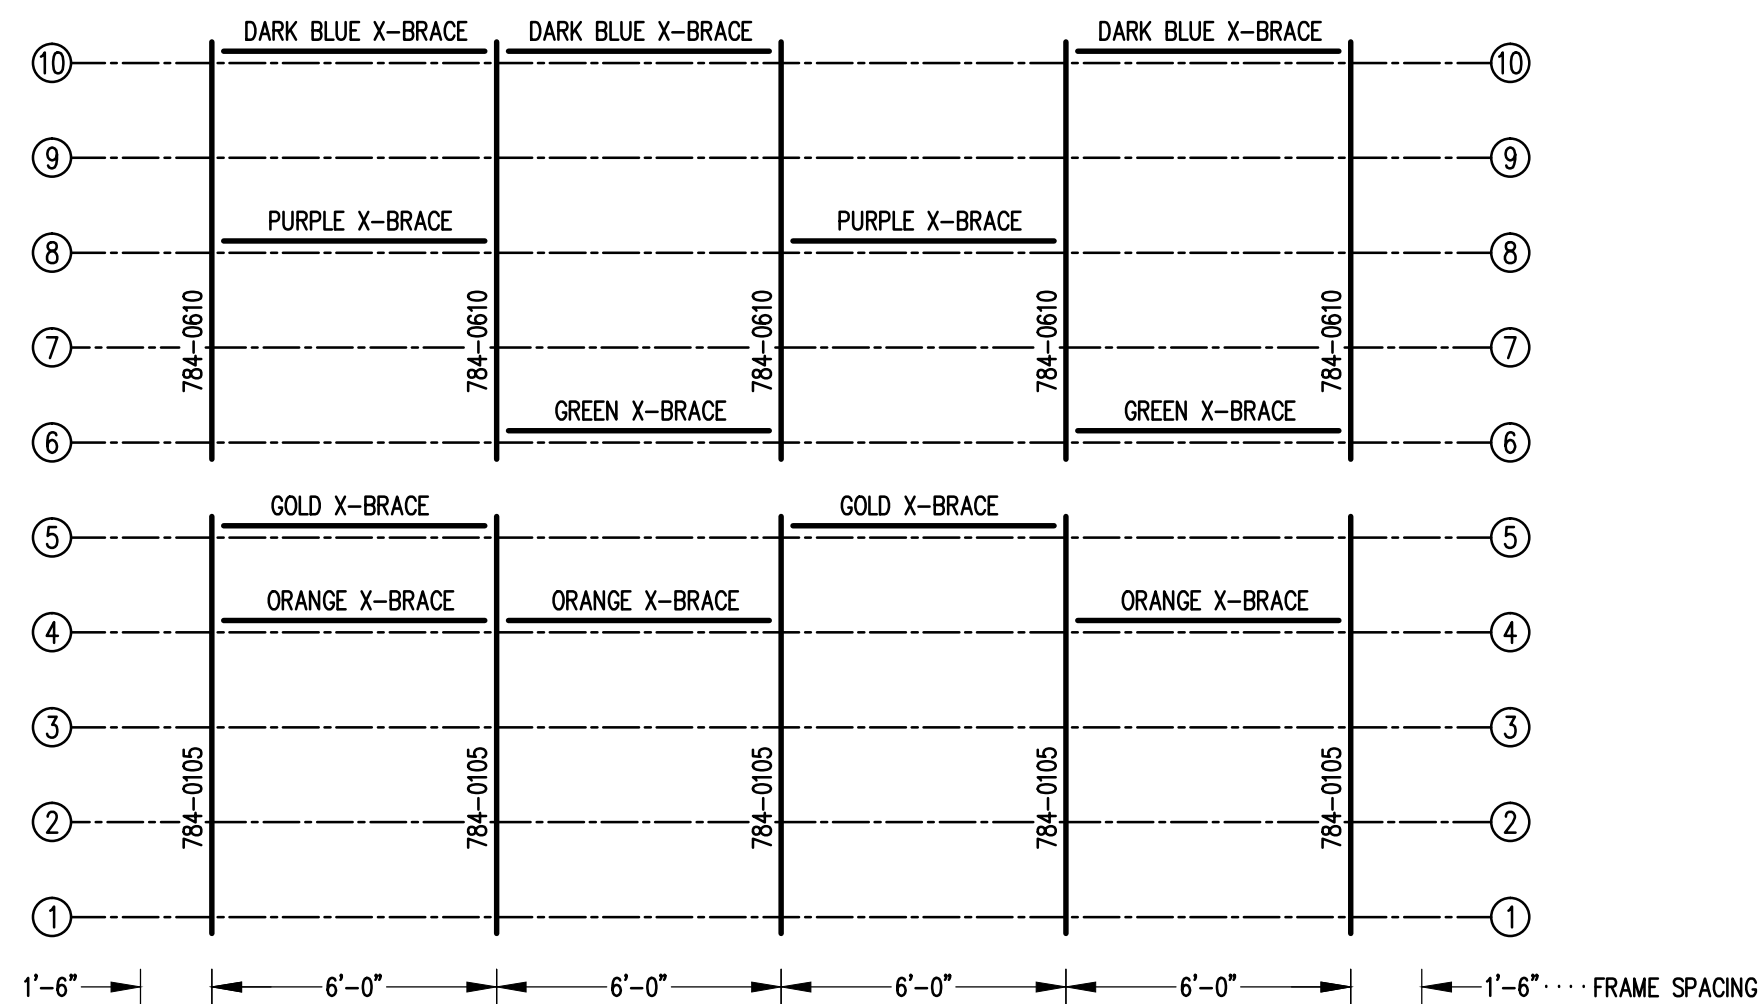


FRAMING PLAN
1/4" = 1'-0"

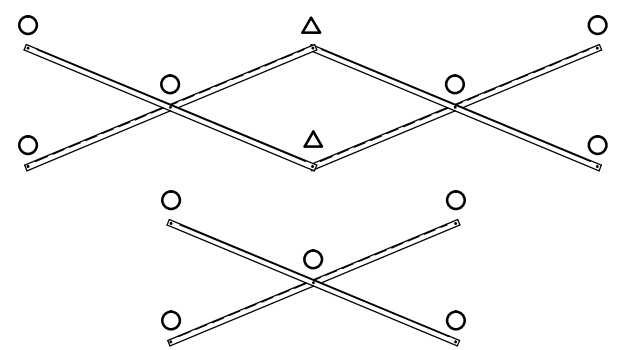

X-BRACE DETAIL


- N.T.S.
- 7/16" X 1" GALV. MACH. BOLT
 - △ 7/16" X 1.1/2" GALV. MACH. BOLT

				Park Warehouse			
SCALE AS NOTED		REVISIONS		BY		DATE	
DATE 11/2/11							
DR'N GPK		CKD					
AP'VD							
TITLE 129-1109-3						NO. 129-1109-3	

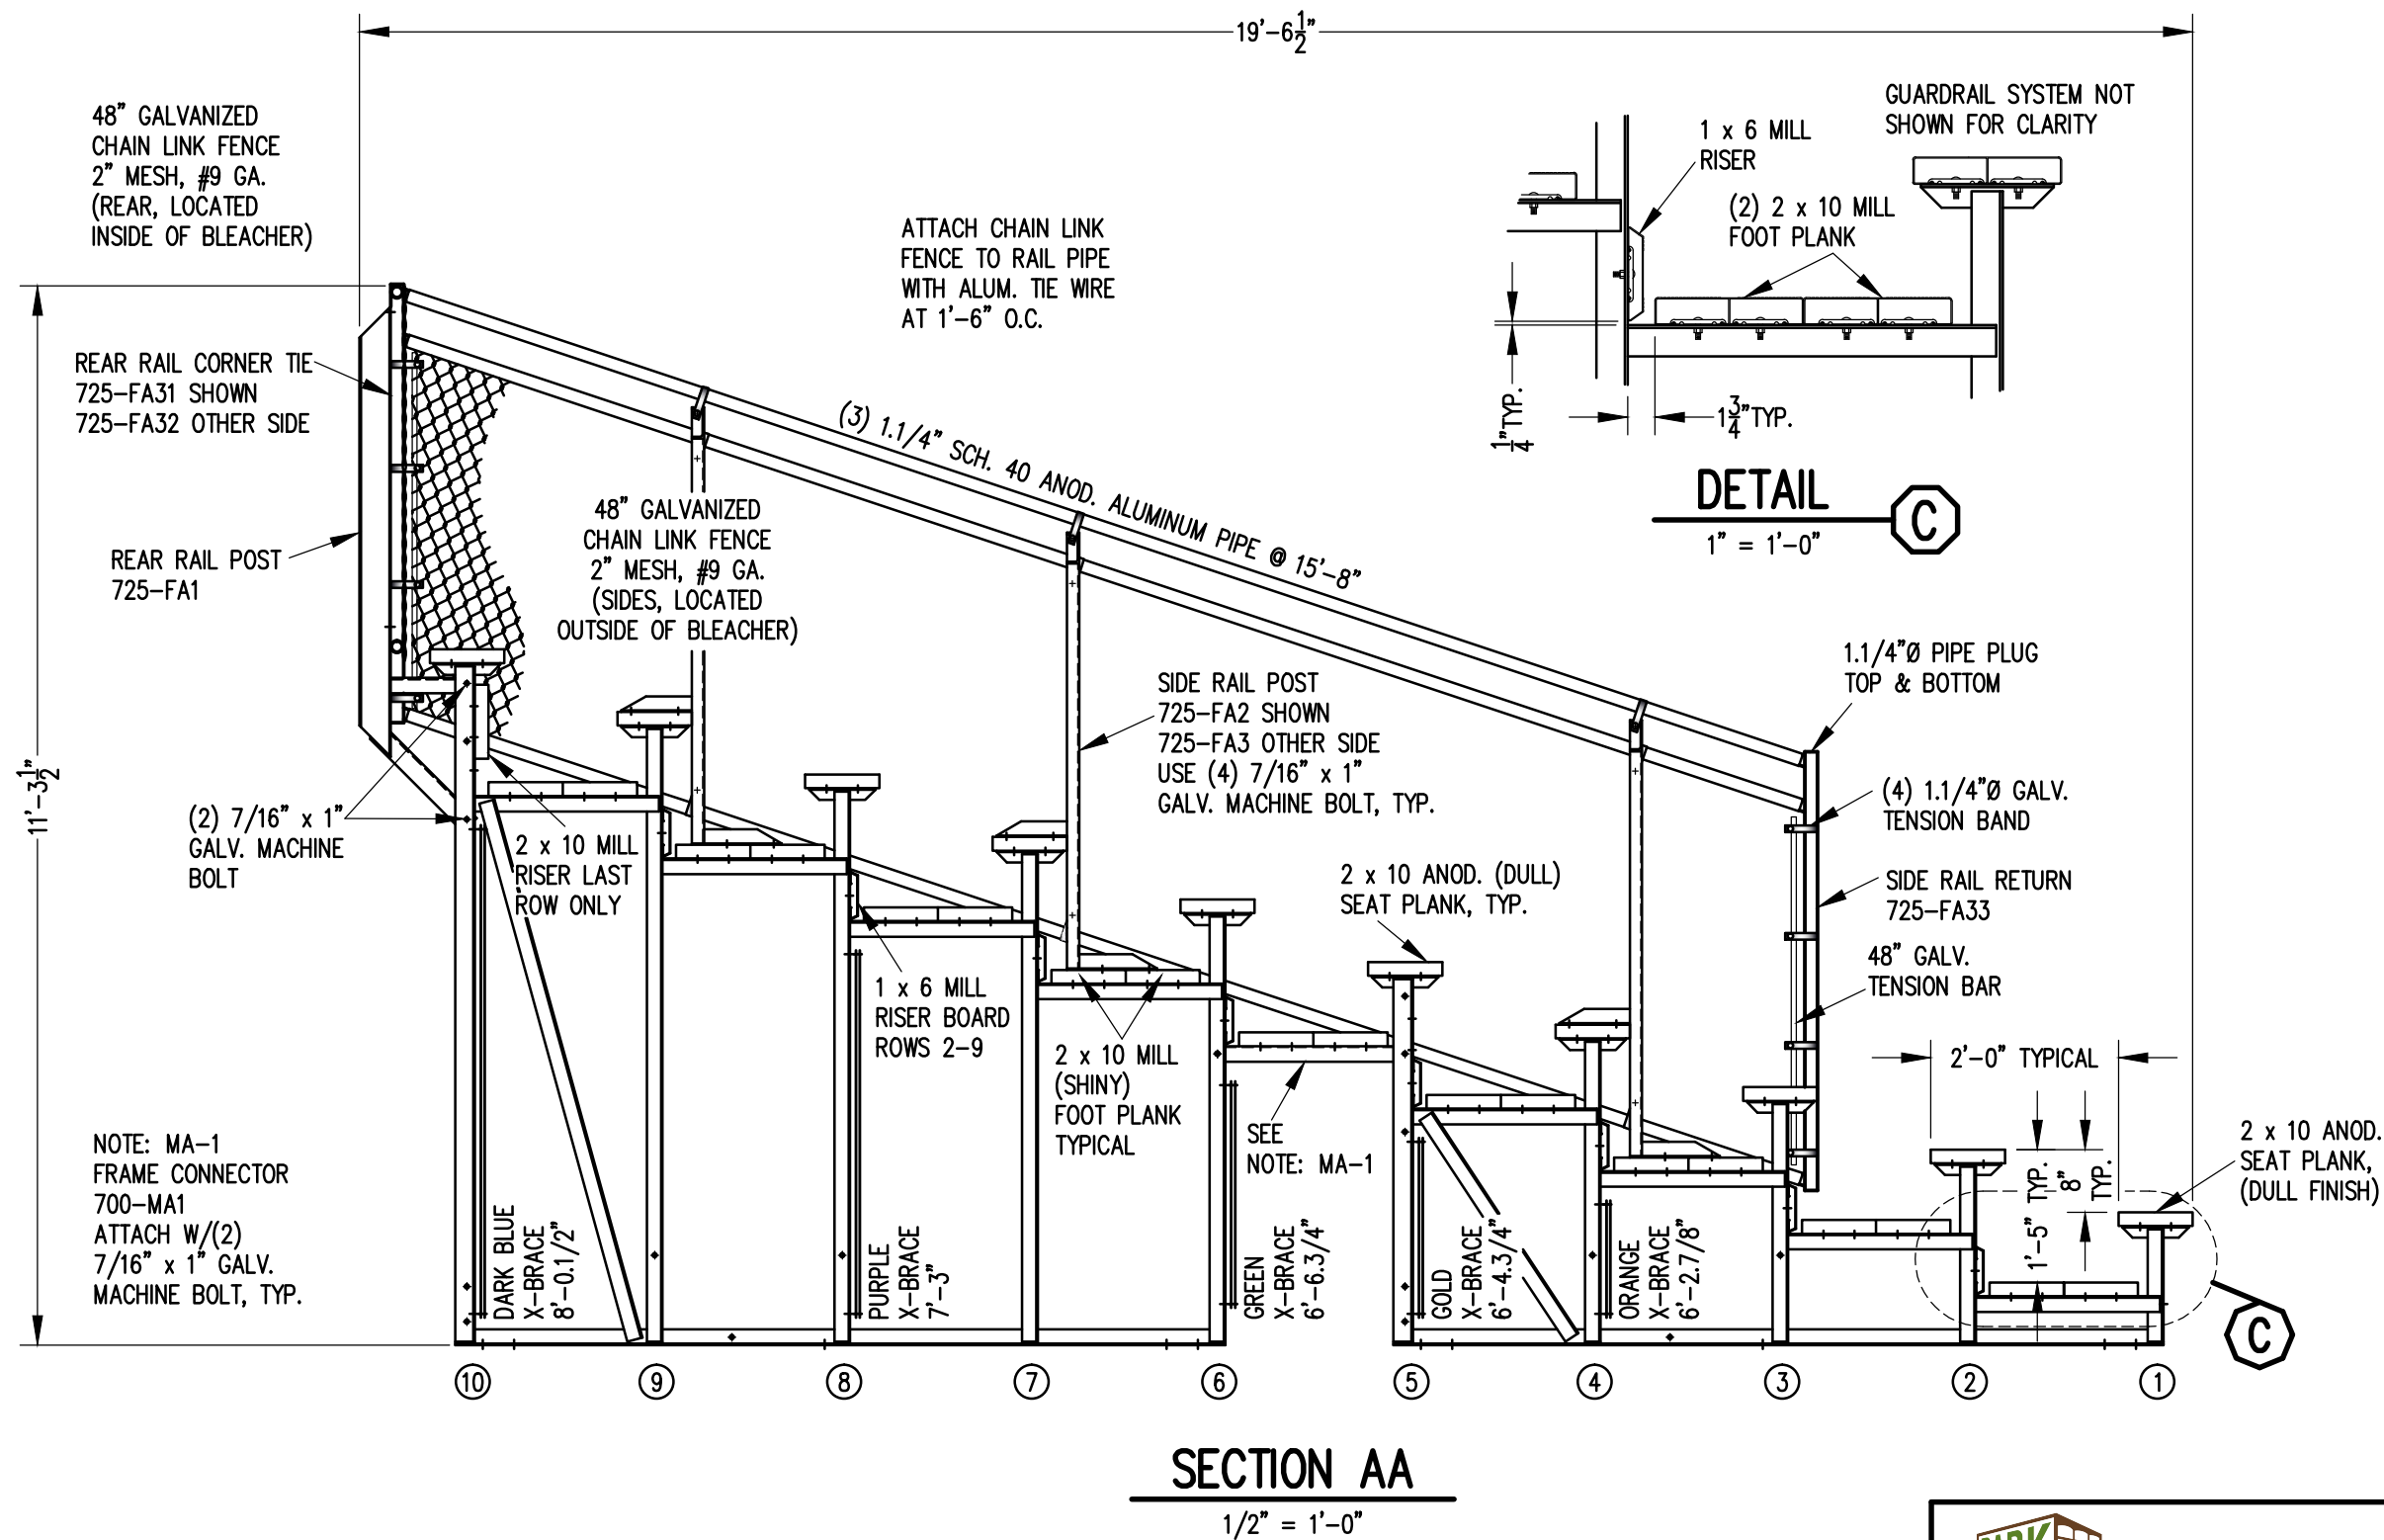

Park Warehouse

SCALE 1/2"=1'-0"	REVISIONS	BY	DATE
DATE 11/2/11			
DR'N GPK CKD			
AP'VD			
TITLE	129-1109-3		NO. 129-1109-3

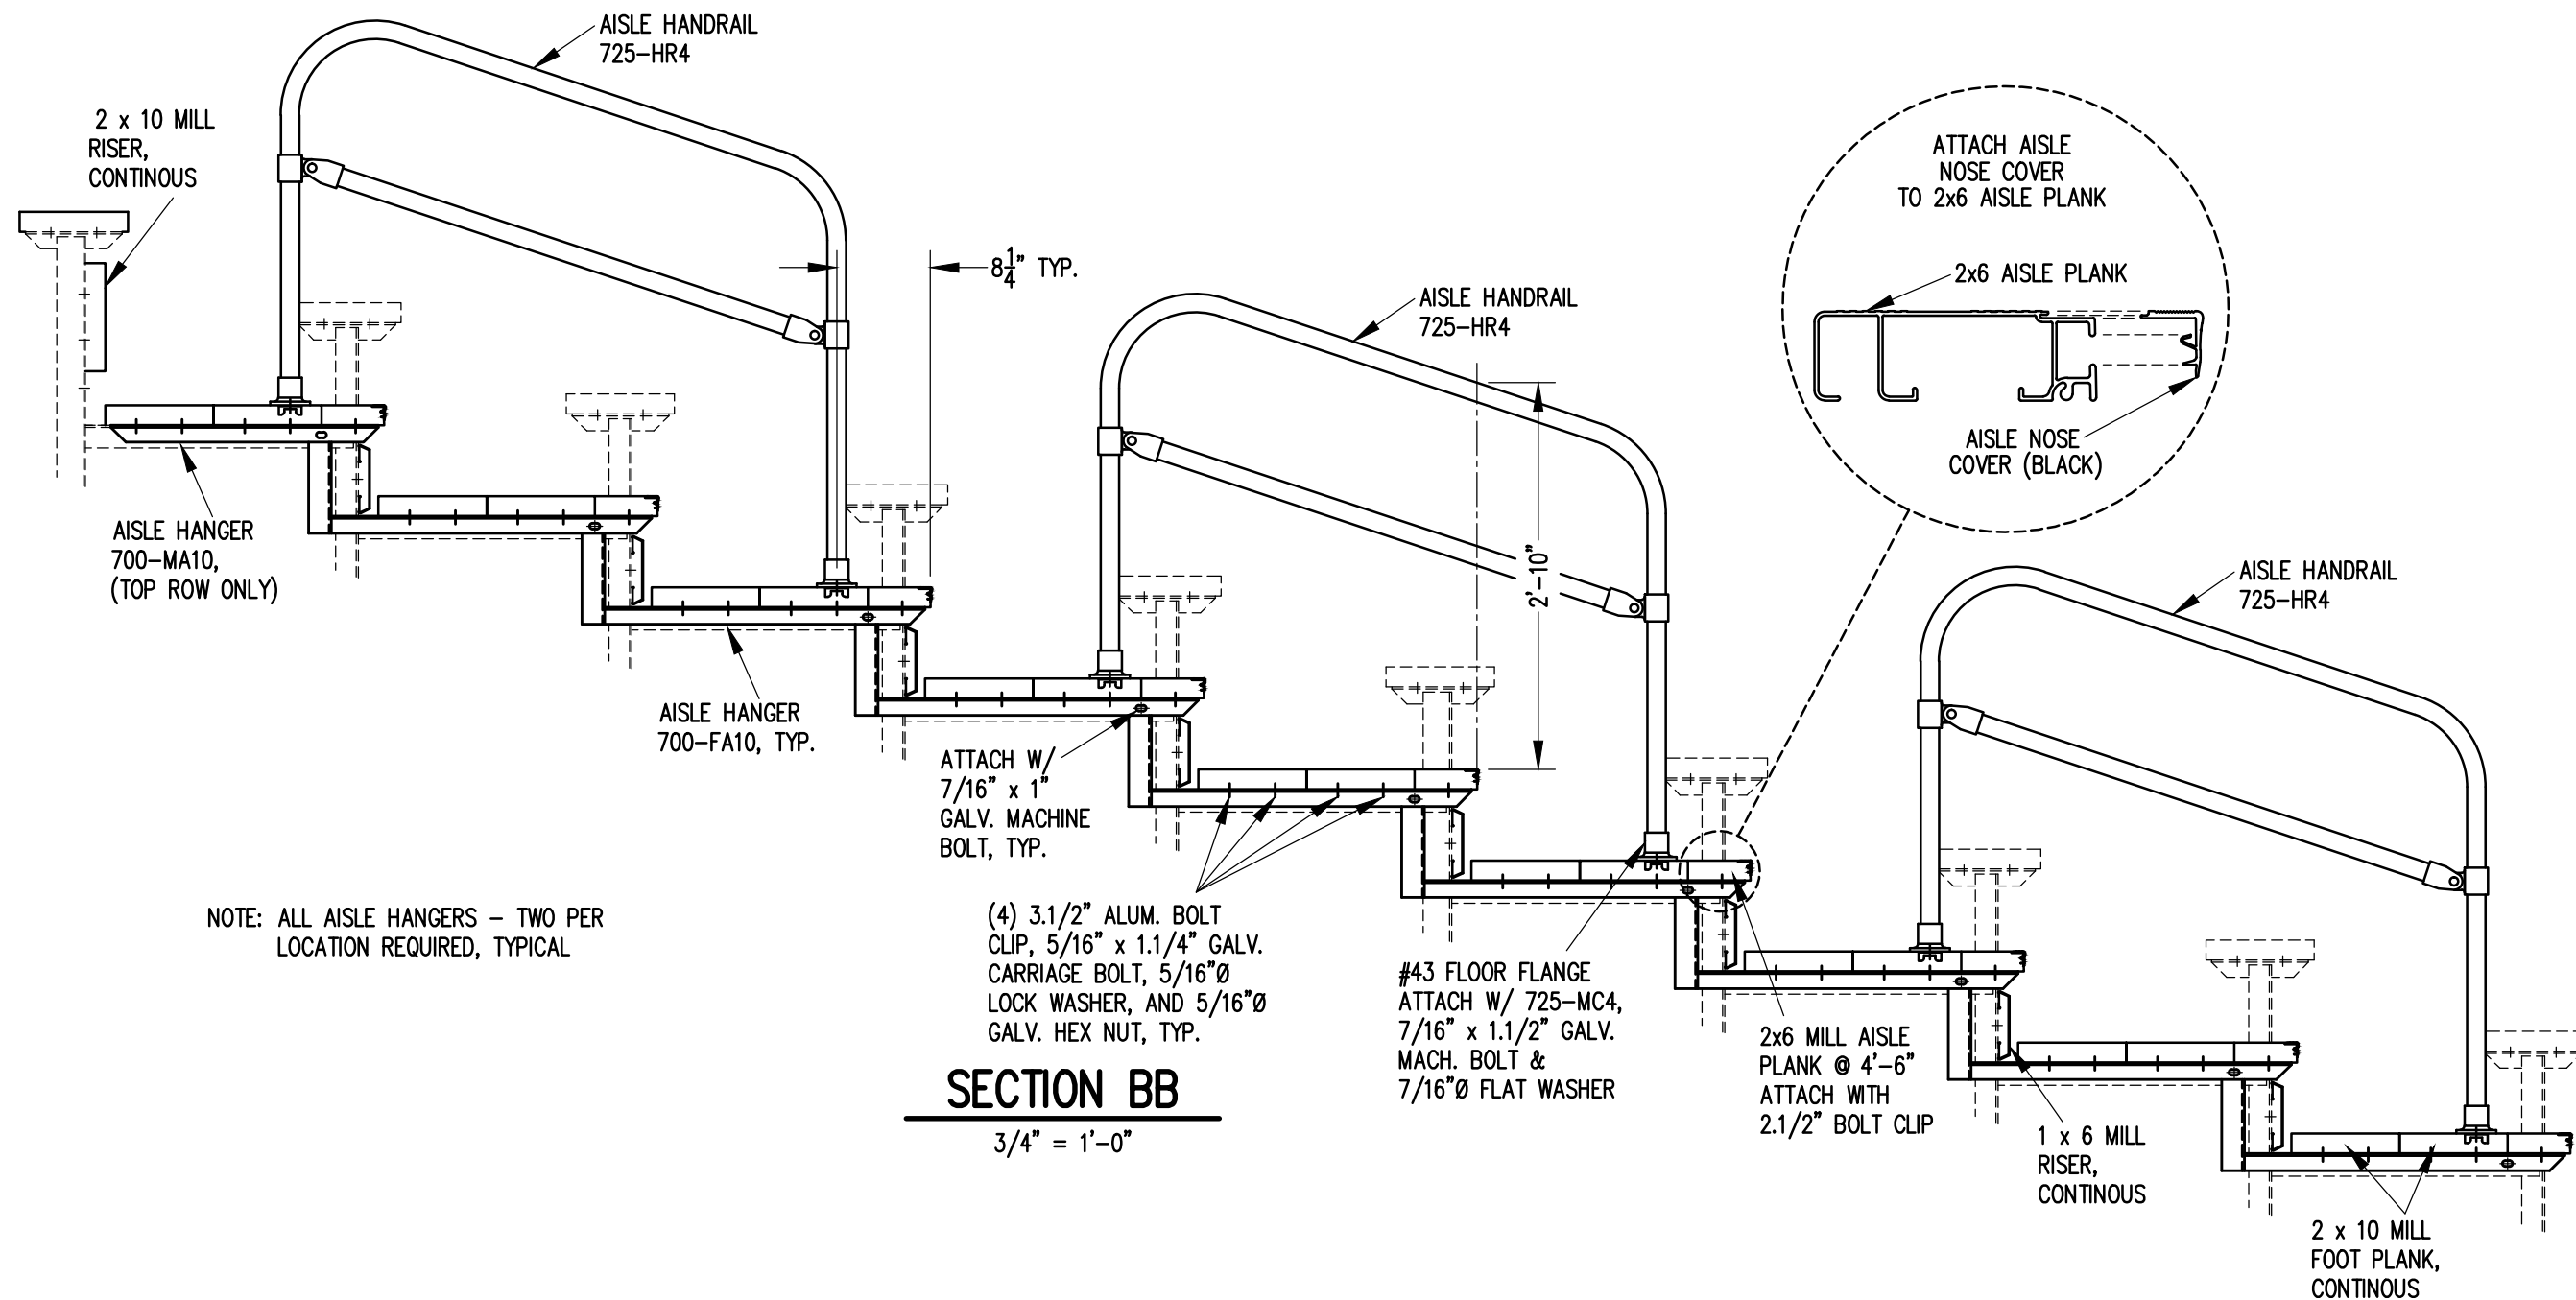


SECTION BB

3/4" = 1'-0"



Park Warehouse

SCALE	3/4"=1'-0"	REVISIONS	BY	DATE
DATE	11/2/11			
DR'N	CDK			
AP'VD				
TITLE	129-1109-3	NO.	129-1109-3	

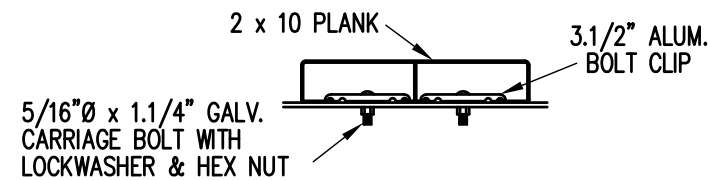

BOLT CLIP DETAIL

1.1/2" = 1'-0"

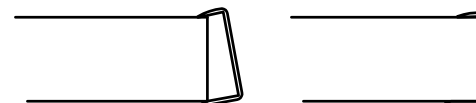



FIG.1

FIG.2

- 1) LOCATE THE CHANNEL END CAP AS SHOWN IN FIG. 1.
- 2) TAP END CAP INTO PLACE WITH RUBBER Mallet OR SOFT WOOD. FIG.2
- 3) DRILL 5/32" HOLES THROUGH THE BOTTOM FLANGE AND THE BOTTOM OUTSIDE PLANK FLANGES OF EACH PLANK. INSTALL 5/32" POP RIVETS.


END CAP DETAIL

N.T.S.

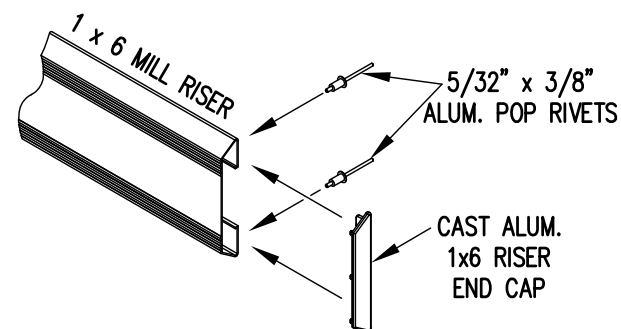


1 x 6 RISER END CAP


N.T.S.

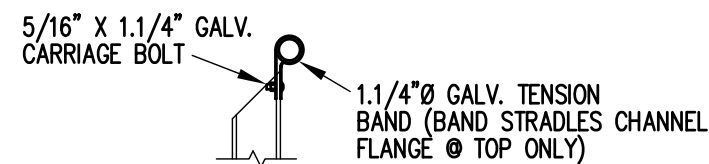

TOP RAIL

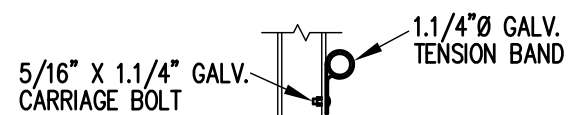


2ND RAIL

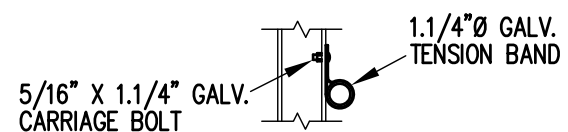


BOTTOM RAIL

RAIL PIPE ATTACHMENT

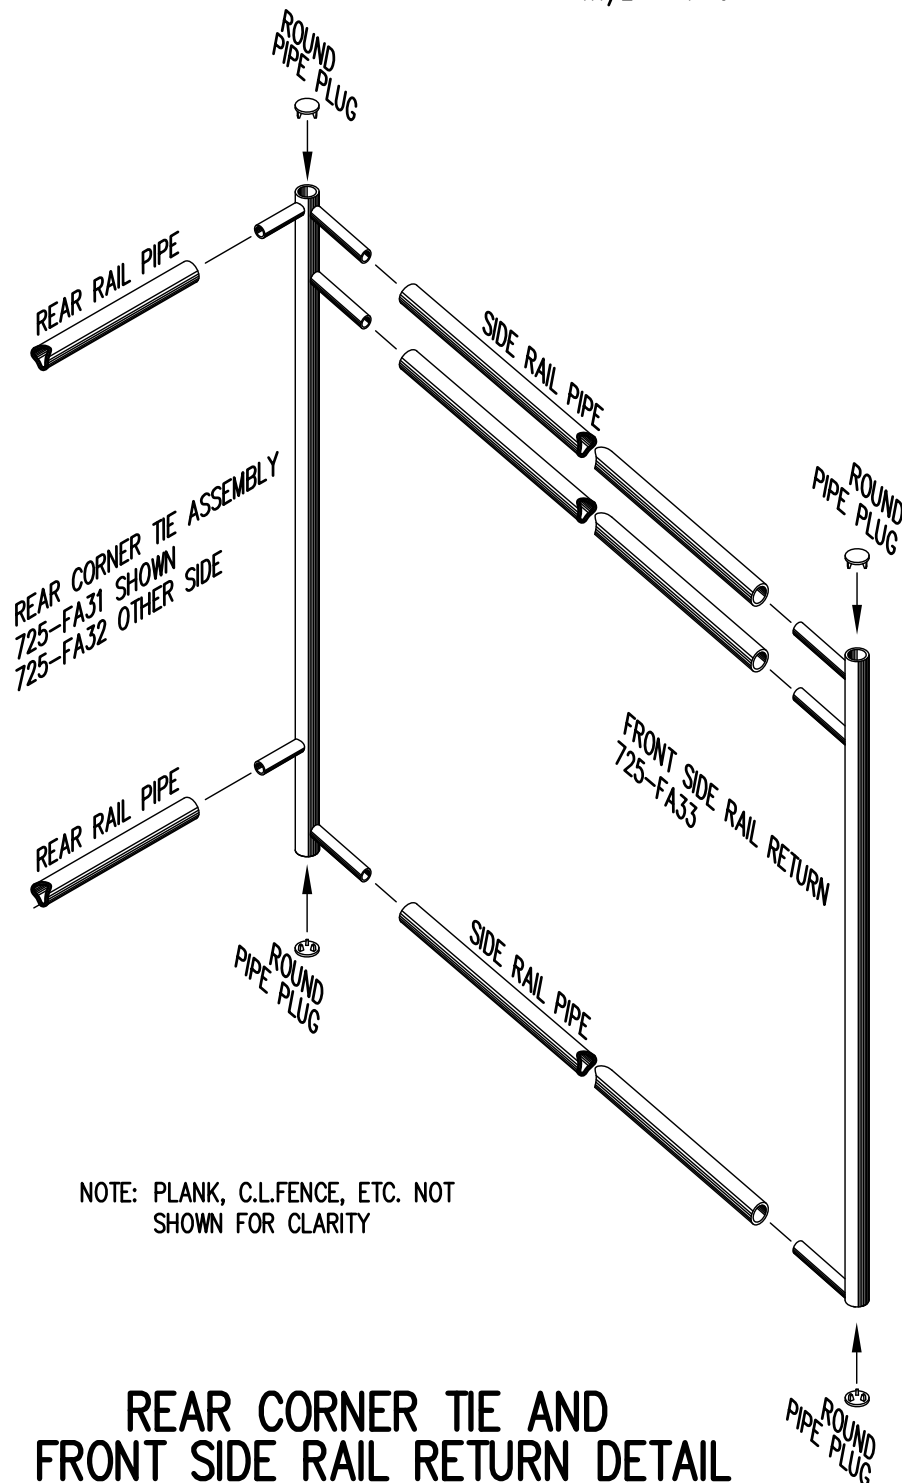

REAR CORNER TIE AND FRONT SIDE RAIL RETURN DETAIL

3/4" = 1'-0"

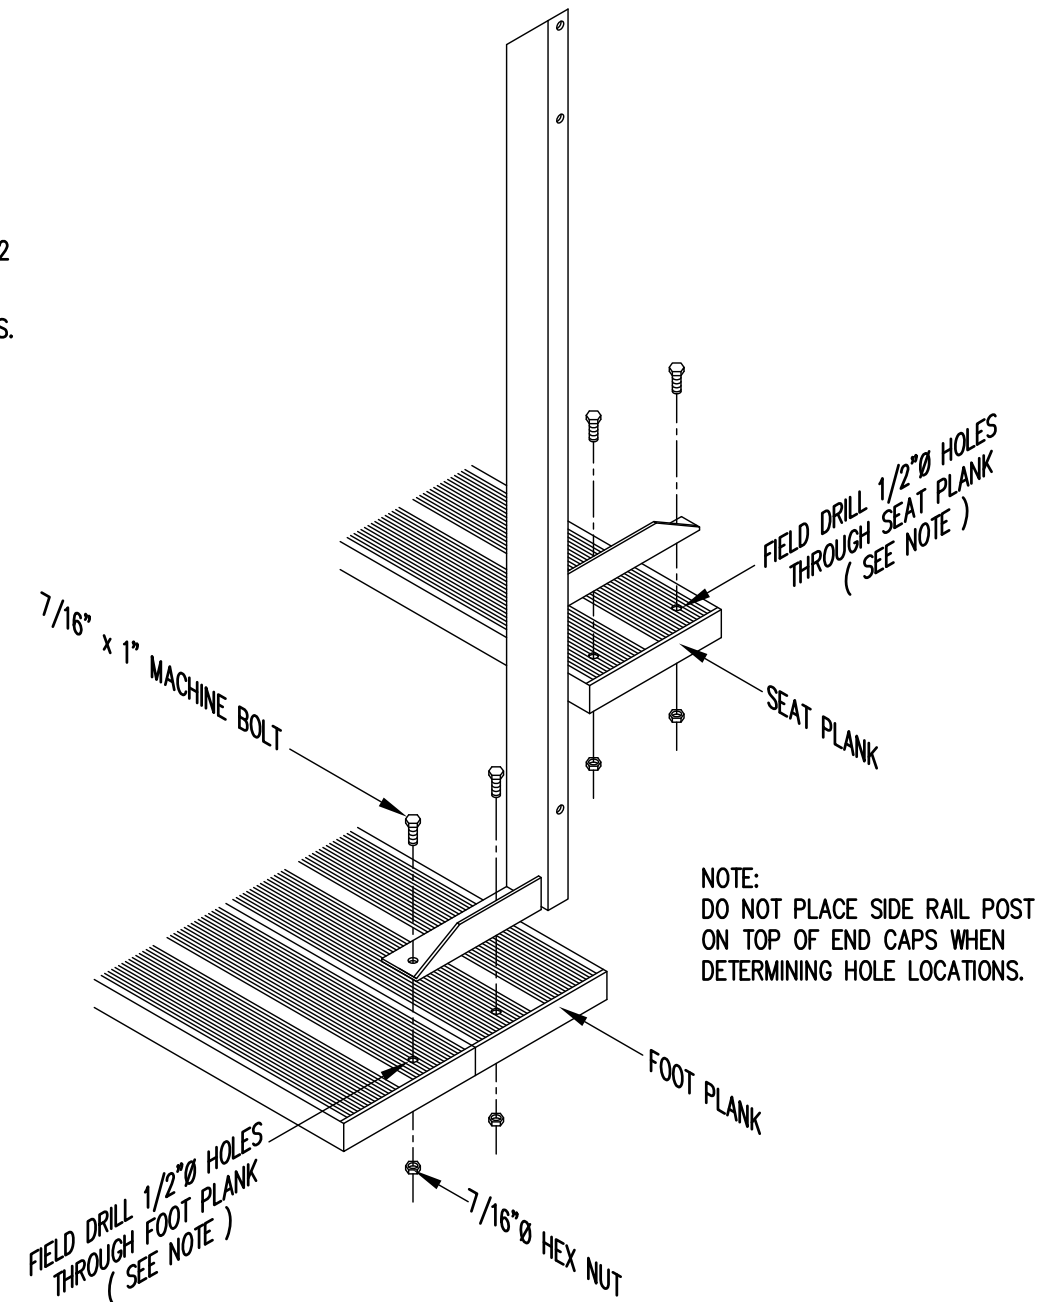

NOTE:
DO NOT PLACE SIDE RAIL POST
ON TOP OF END CAPS WHEN
DETERMINING HOLE LOCATIONS.

TYP. SIDE RAIL POST ATTACHMENT

1" = 1'-0"



Park Warehouse

SCALE	AS NOTED	REVISIONS	BY	DATE
DATE	11/2/11			
DR'N	ADK CKD			
AP'VD				
TITLE	129-1109-3	NO. 129-1109-3		