

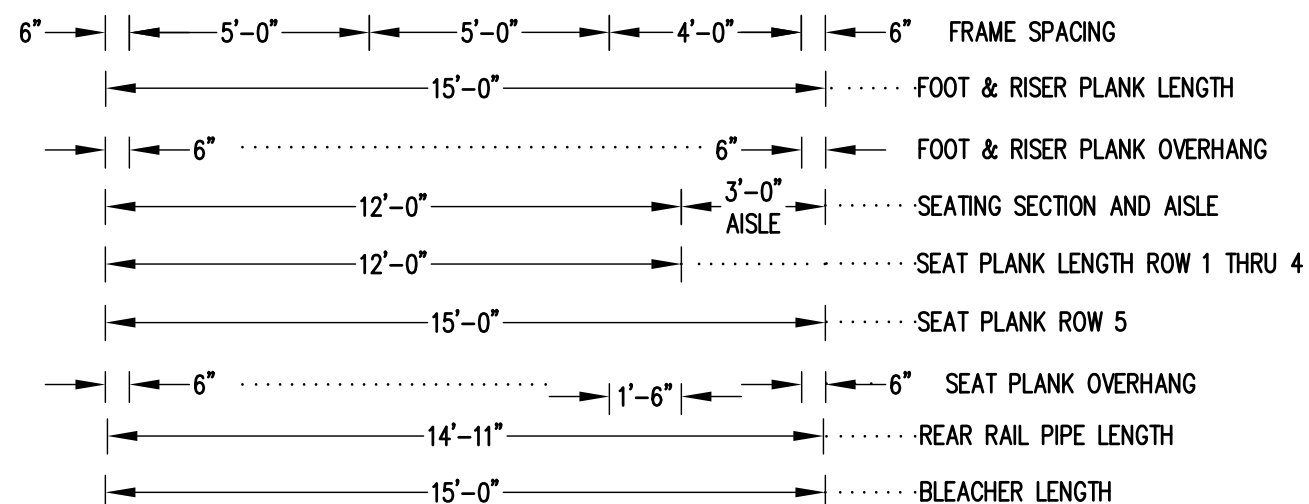


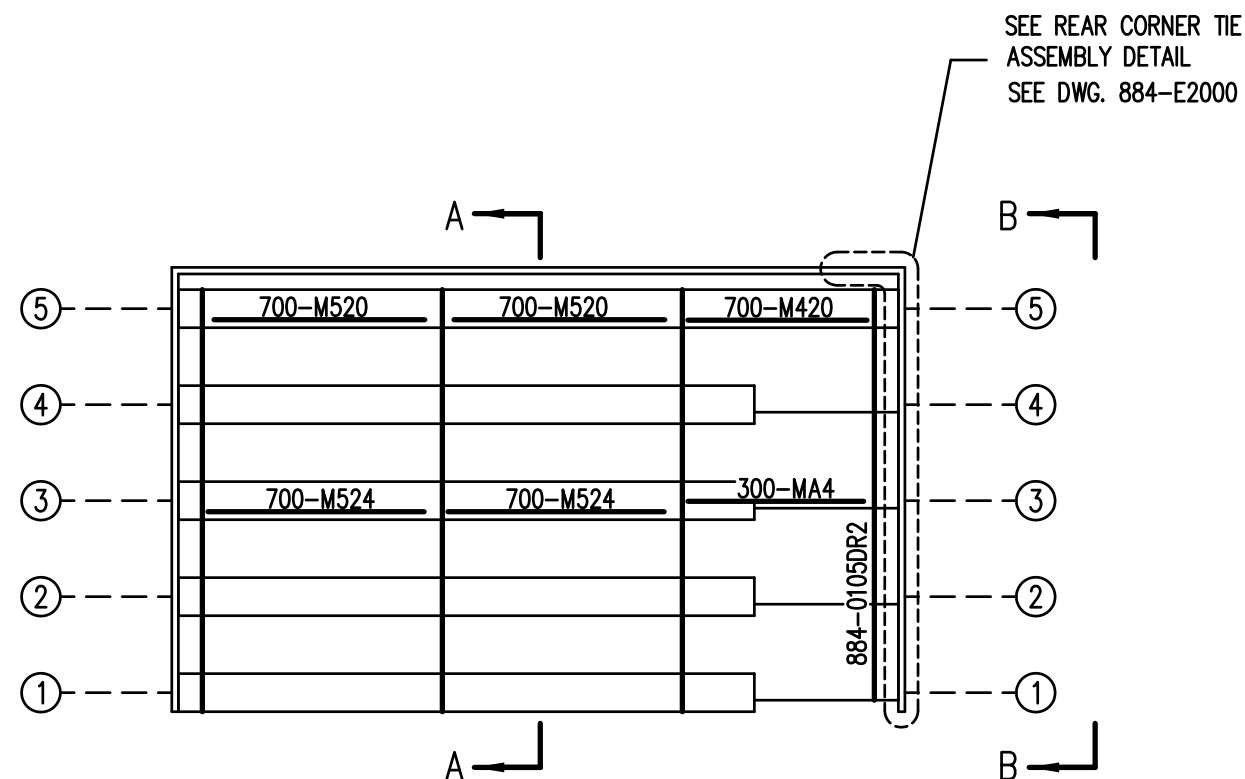

SEATING & FRAMING PLAN

1/4" = 1'-0"

42 NET SEATS @ 18" PER SEAT

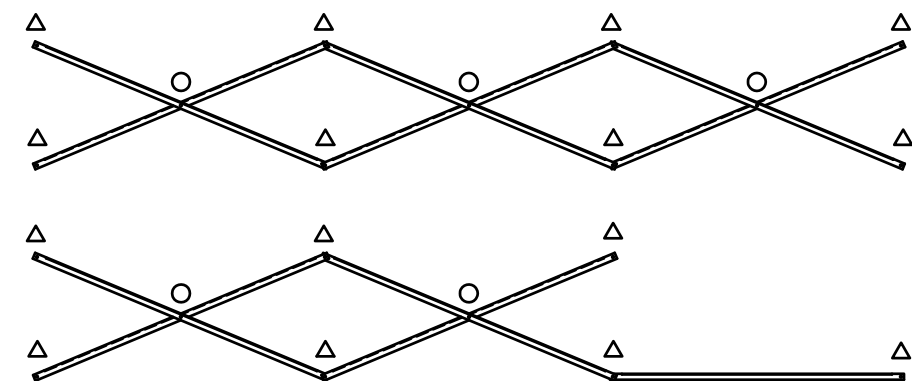

X-BRACE DETAIL

N.T.S.

2" TUBE COLUMN BOLT SCHEDULE

○ 7/16" X 1" GALV. MACH. BOLT

△ 7/16" X 3" GALV. MACH. BOLT

3" TUBE COLUMN BOLT SCHEDULE


○ 7/16" X 1" GALV. MACH. BOLT

△ 7/16" X 4" GALV. MACH. BOLT



Park Warehouse

SCALE	AS NOTED	REVISIONS	BY	DATE
DATE	10/21/04	REVISED SEAT PLAN	WHW	11/21/06
DR'N	WHW	CKD	CES	6/8/10
AP'VD		UPDATED TO 700 SERIES STANDARDS	GDK	02/13
TITLE	129-1183-1			NO. 129-1183-1

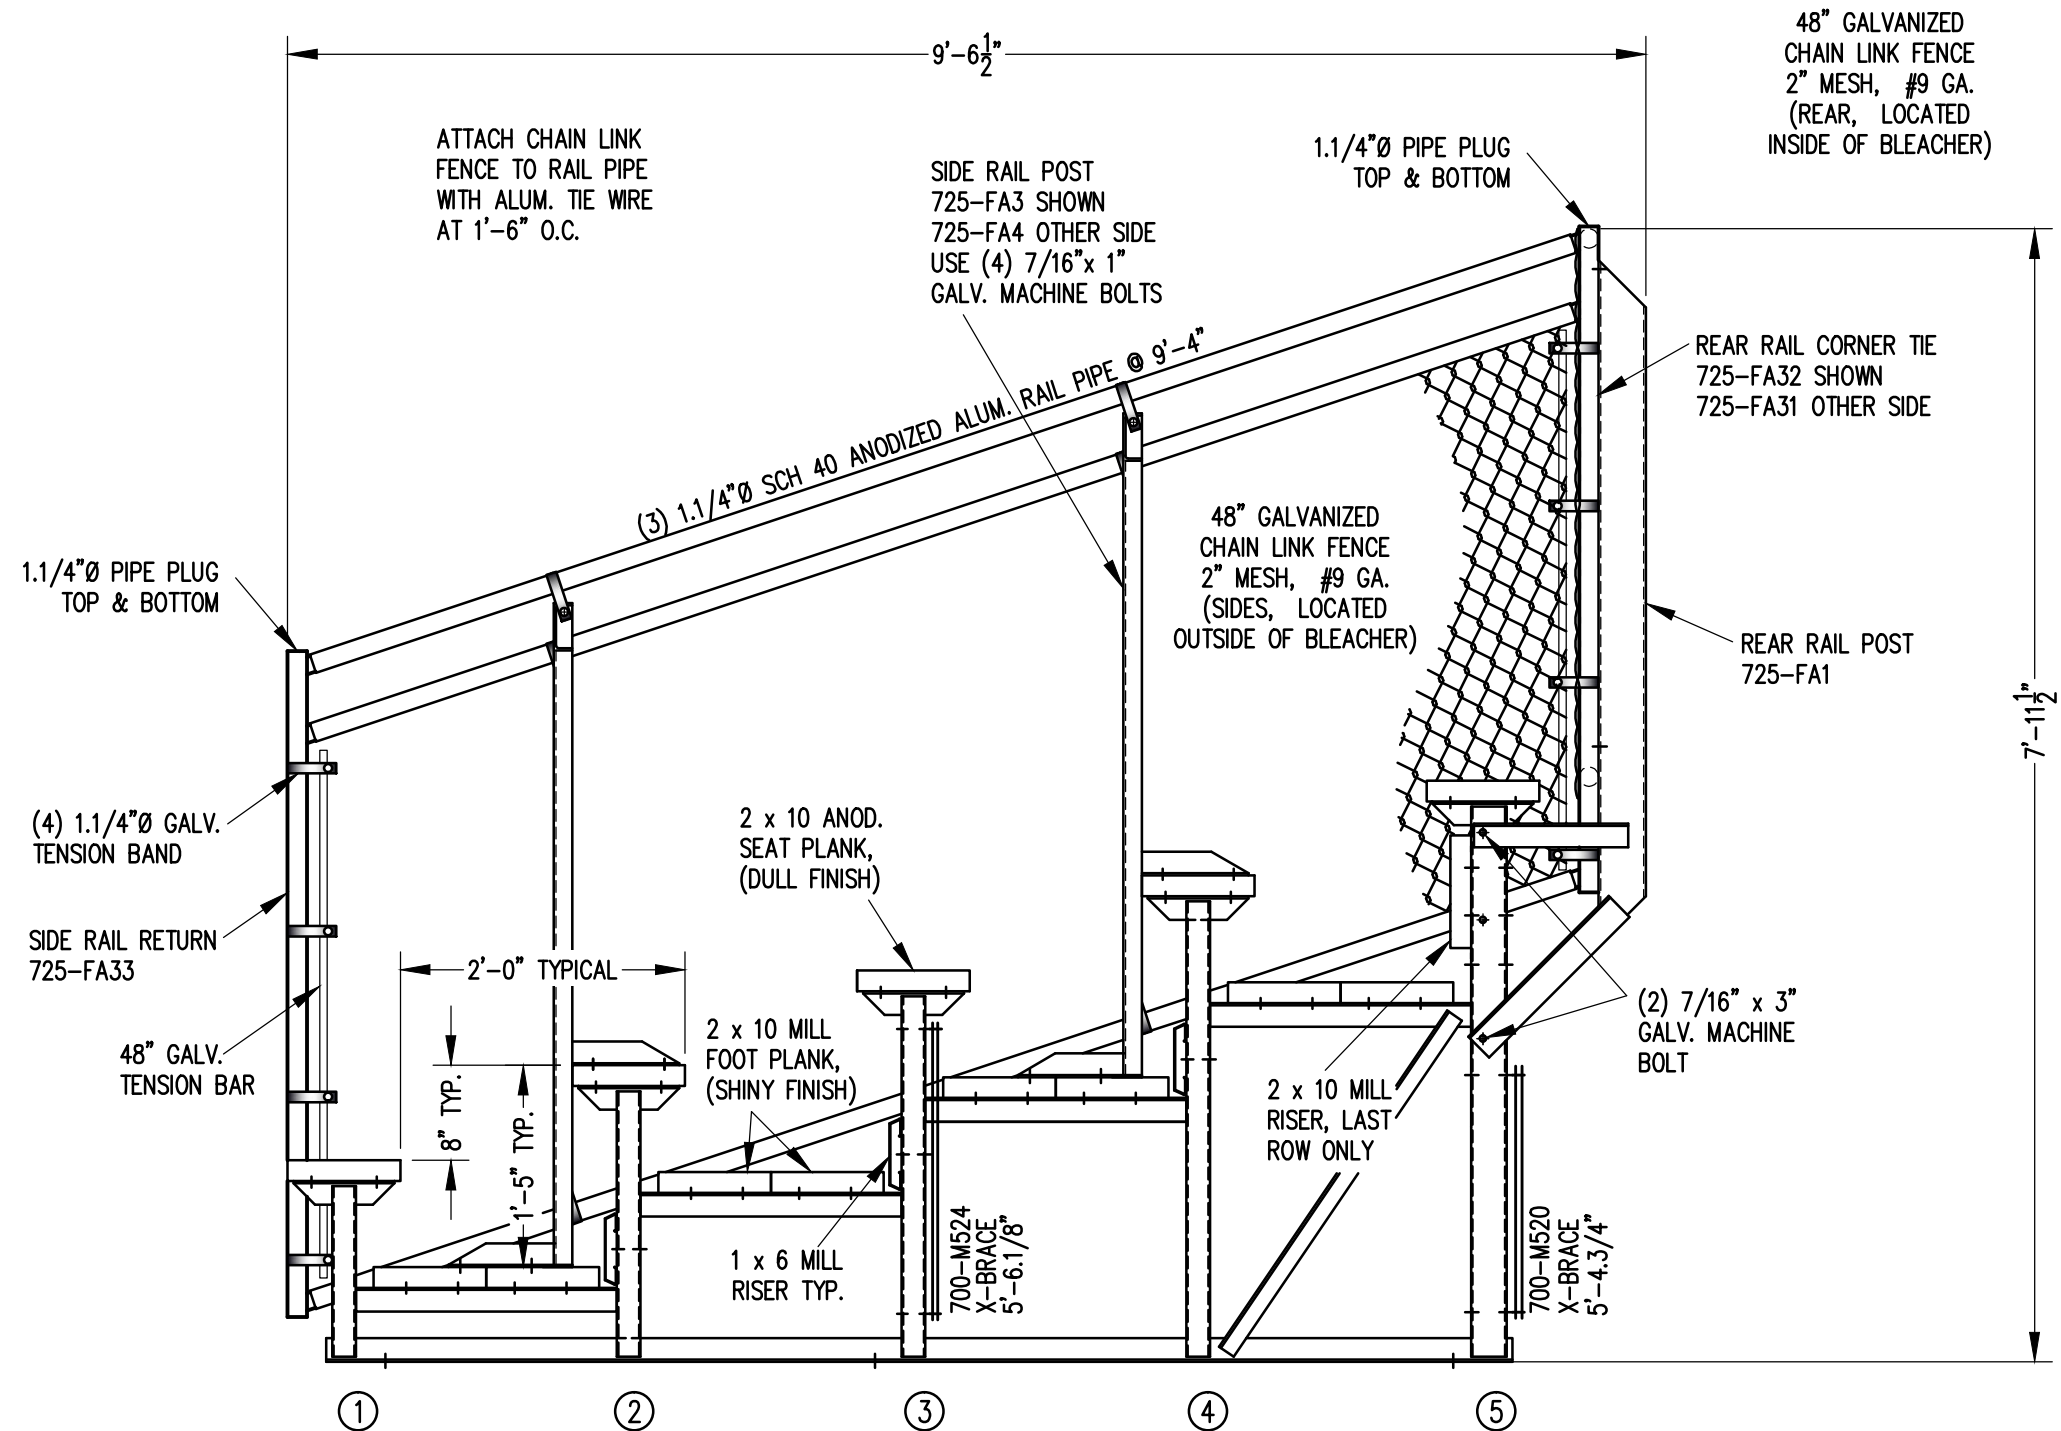

SECTION AA


3/4" = 1'-0"



Park Warehouse

SCALE	AS NOTED	REVISIONS	BY	DATE
DATE	9/19/02	UPDATED REAR & SIDE RAIL POSTS	WHW	11/27/06
DR'N	R.A. CKD	ADDED 1x6 RISER HOLES	WHW	11/25/09
AP'VD		UPDATED TO 700 SERIES STANDARDS	GDK	02/13

TITLE	NO.
129-1183-1	129-1183-1

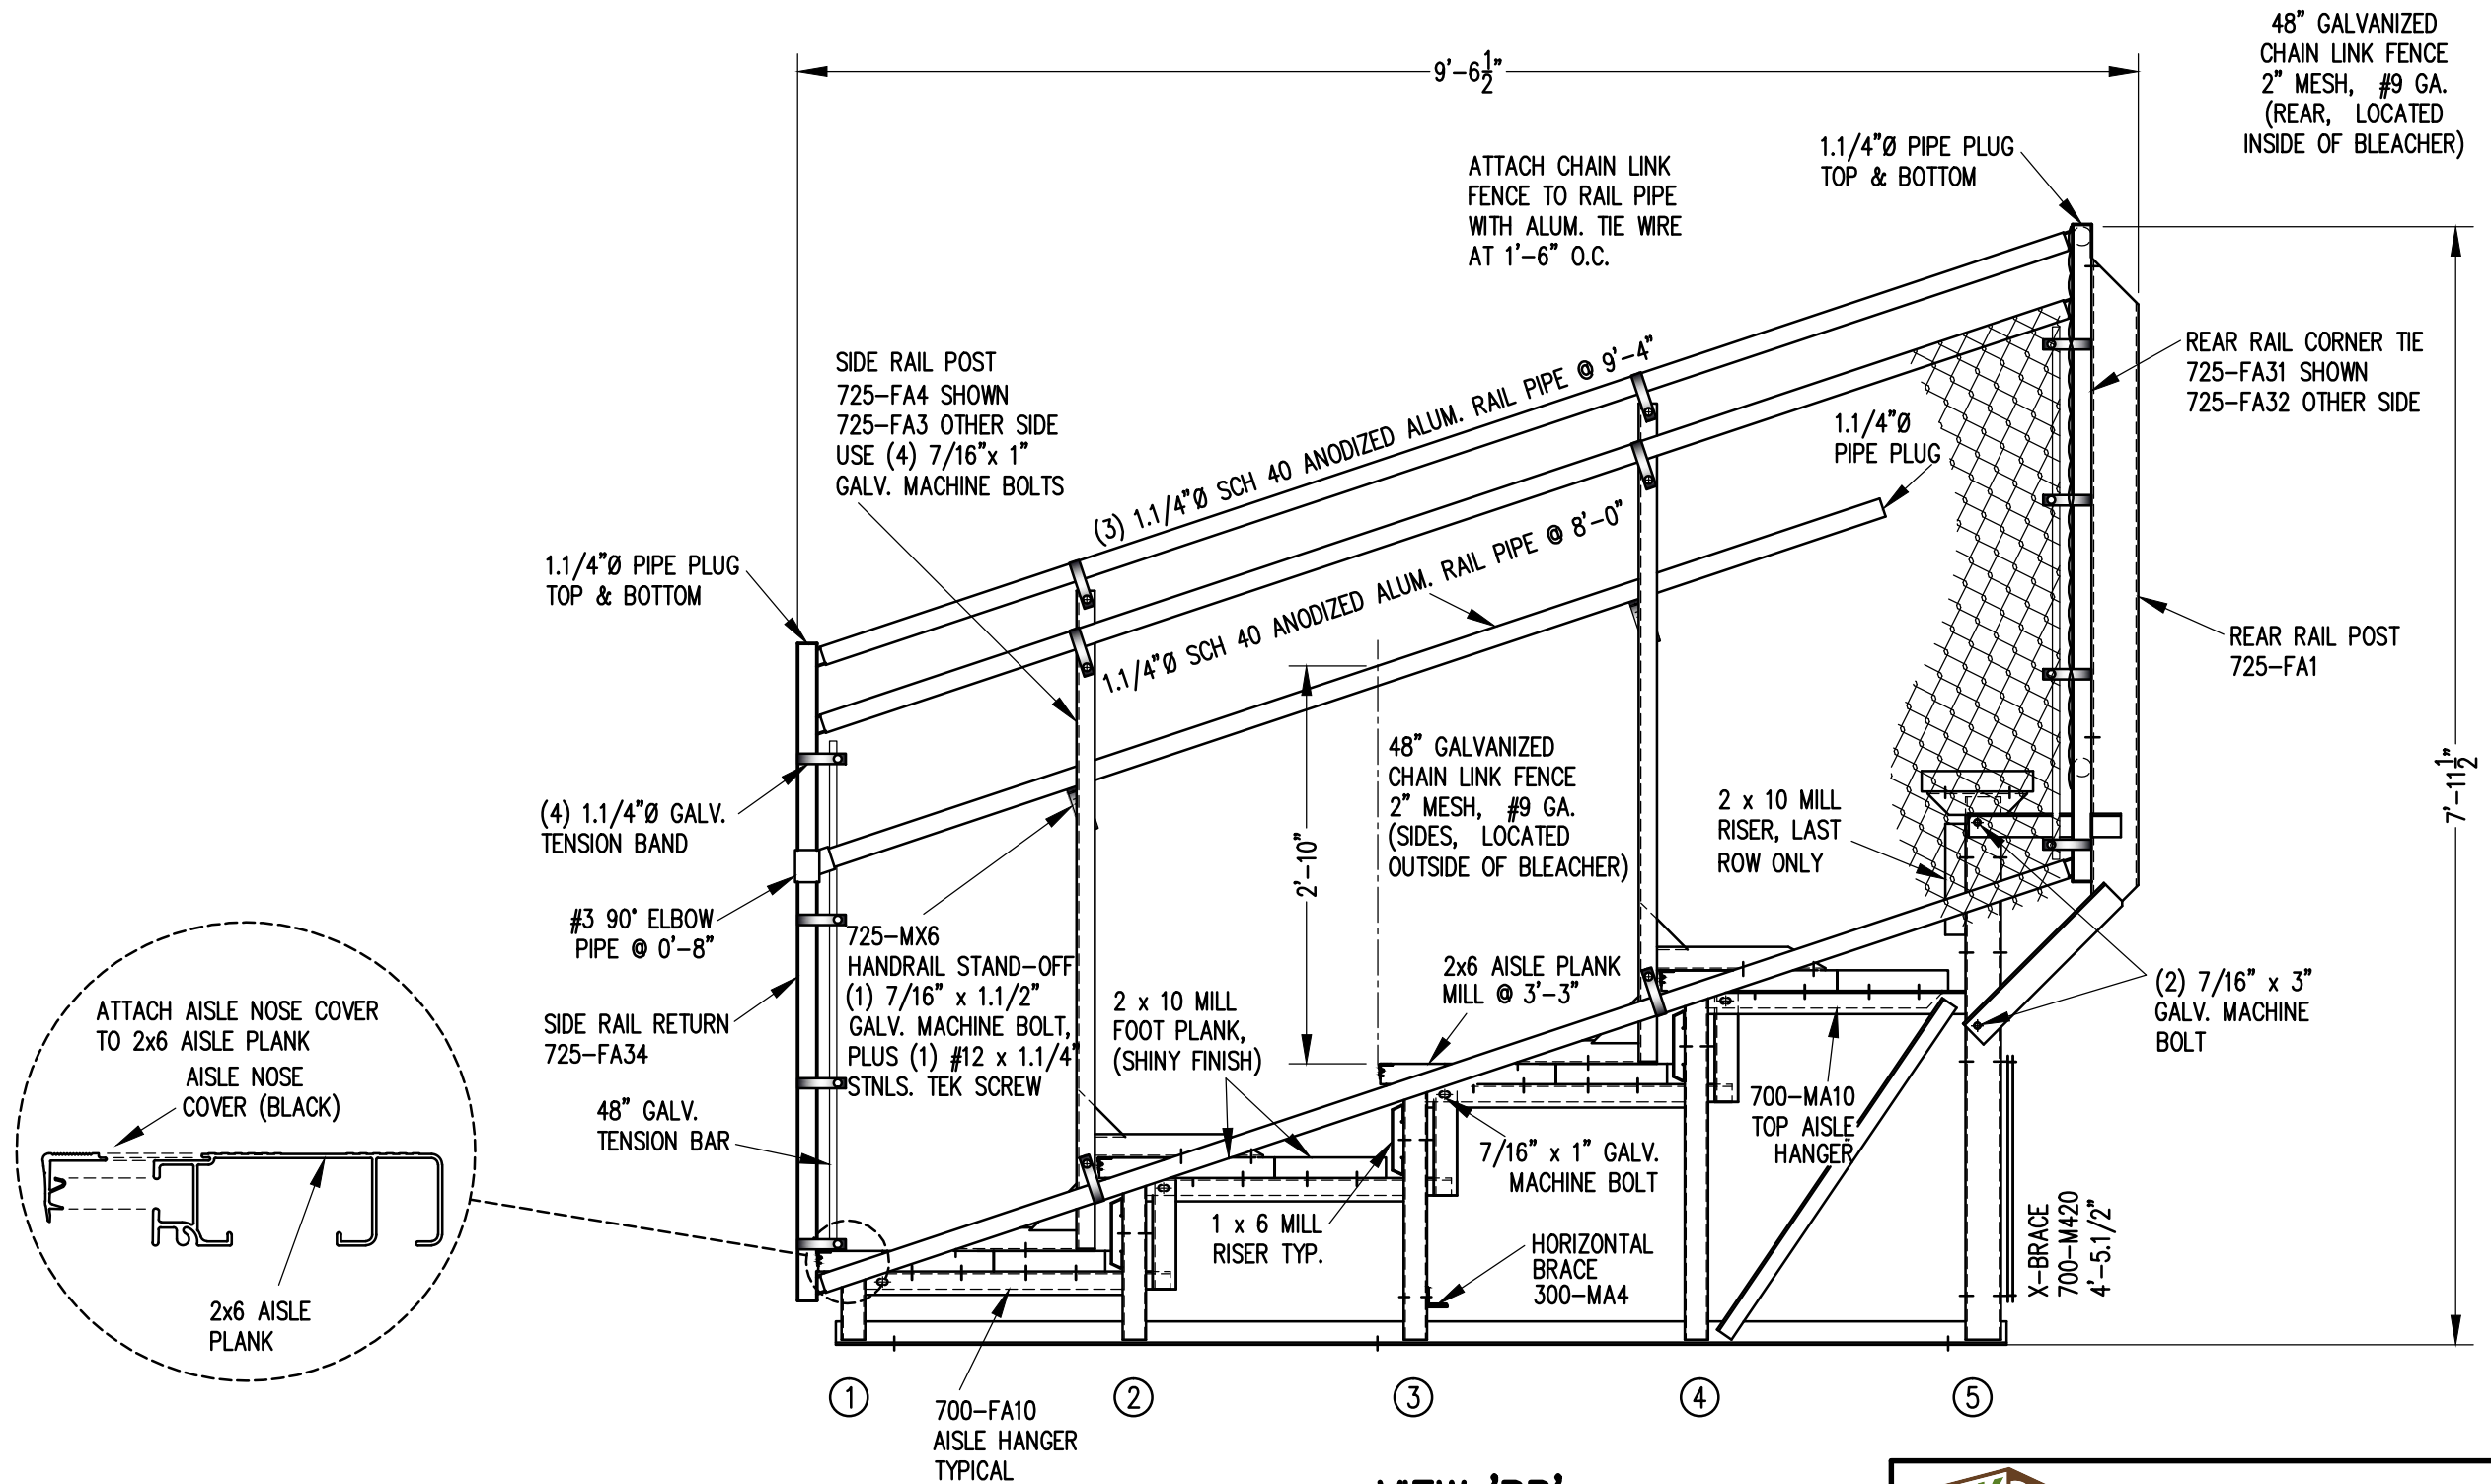


NOTE: ALL AISLE HANGERS - TWO PER LOCATION REQUIRED, TYPICAL

VIEW 'BB'
3/4" = 1'-0"


REVISIONS	BY	DATE
UPDATED TO 700 SERIES STANDARDS	GDK	02/13

 Park Warehouse			
SCALE	AS NOTED	REVISIONS	BY DATE
DATE	10/01/04	UPDATED REAR & SIDE RAIL POSTS	WHW 11/22/06
DR'N	WHW CKD	CHANGED 2.1/4" PIPE TO 0'-8"	CES 7/17/07
AP'VD		ADDED 1x6 RISER HOLES	WHW 11/25/09
TITLE	129-1183-1		NO. 129-1183-1

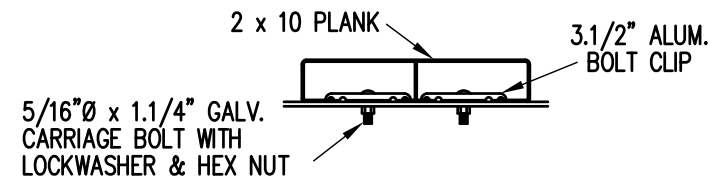

BOLT CLIP DETAIL


1.1/2" = 1'-0"

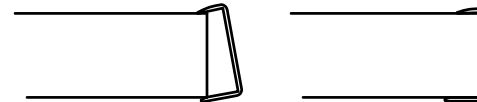

- 1) LOCATE THE CHANNEL END CAP AS SHOWN IN FIG. 1.
- 2) TAP END CAP INTO PLACE WITH RUBBER Mallet OR SOFT WOOD. FIG.2
- 3) DRILL 5/32" HOLES THROUGH THE BOTTOM FLANGE AND THE BOTTOM OUTSIDE PLANK FLANGES OF EACH PLANK. INSTALL 5/32" POP RIVETS.


END CAP DETAIL

N.T.S.

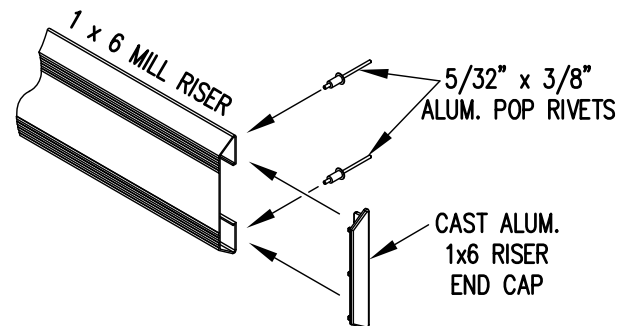


1 x 6 RISER END CAP


N.T.S.

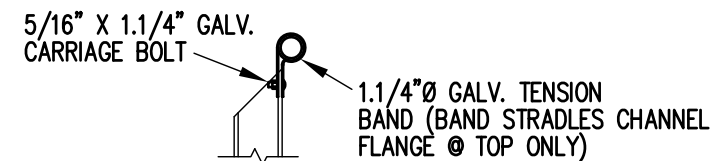

TOP RAIL

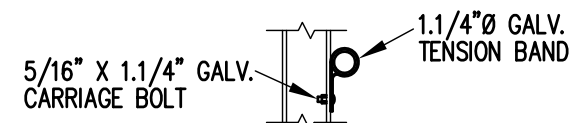


2ND RAIL

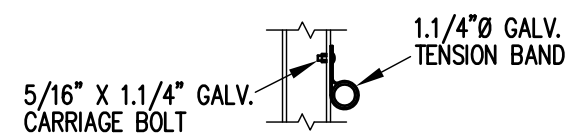

BOTTOM RAIL

RAIL PIPE ATTACHMENT

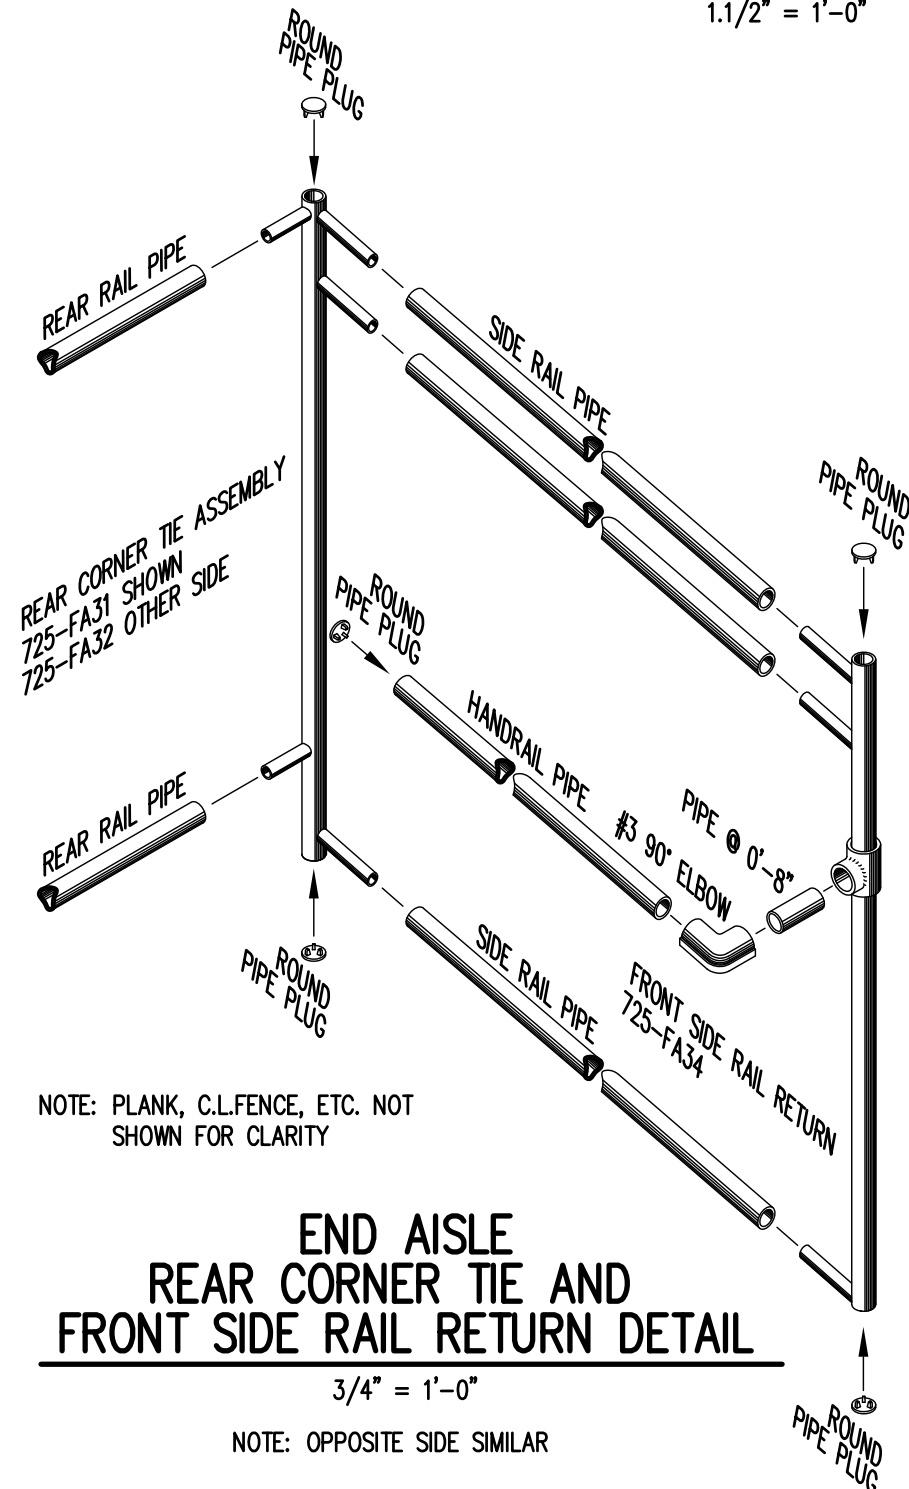


NOTE: PLANK, C.L.FENCE, ETC. NOT SHOWN FOR CLARITY

END AISLE REAR CORNER TIE AND FRONT SIDE RAIL RETURN DETAIL

3/4" = 1'-0"

NOTE: OPPOSITE SIDE SIMILAR

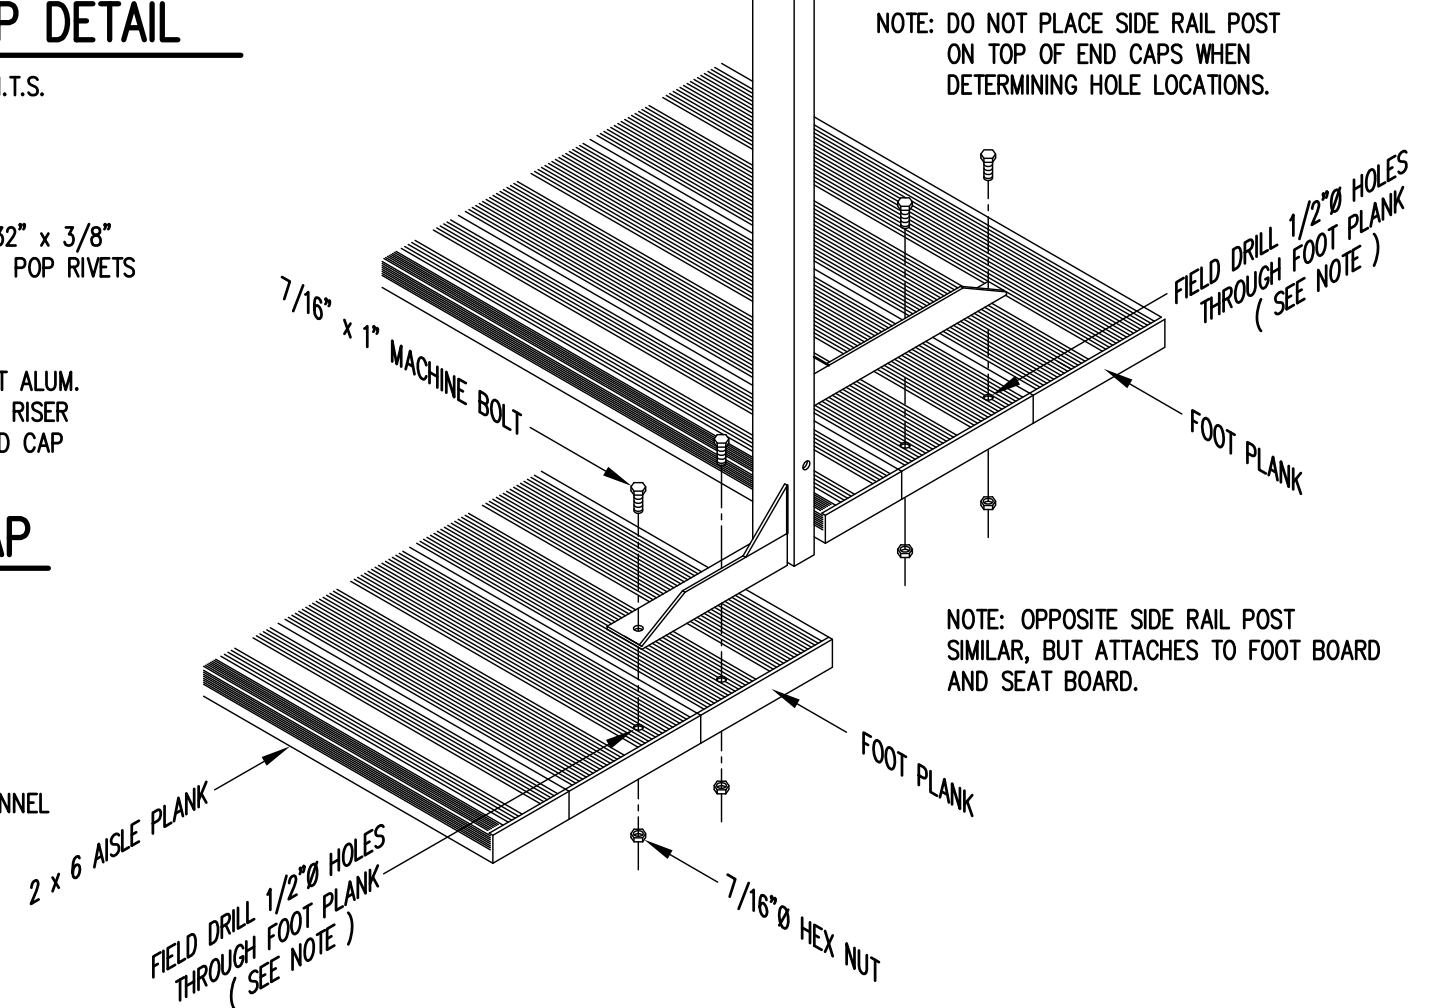

NOTE: DO NOT PLACE SIDE RAIL POST ON TOP OF END CAPS WHEN DETERMINING HOLE LOCATIONS.

NOTE: OPPOSITE SIDE RAIL POST SIMILAR, BUT ATTACHES TO FOOT BOARD AND SEAT BOARD.

TYP. SIDE RAIL POST ATTACHMENT AT END AISLE

1" = 1'-0"

PARK WAREHOUSE Park Warehouse			
SCALE	AS NOTED	REVISIONS	BY DATE
DATE	11/2/11		
DR'N	ADK CKD		
AP'VD			
TITLE	129-1183-1		NO. 129-1183-1