
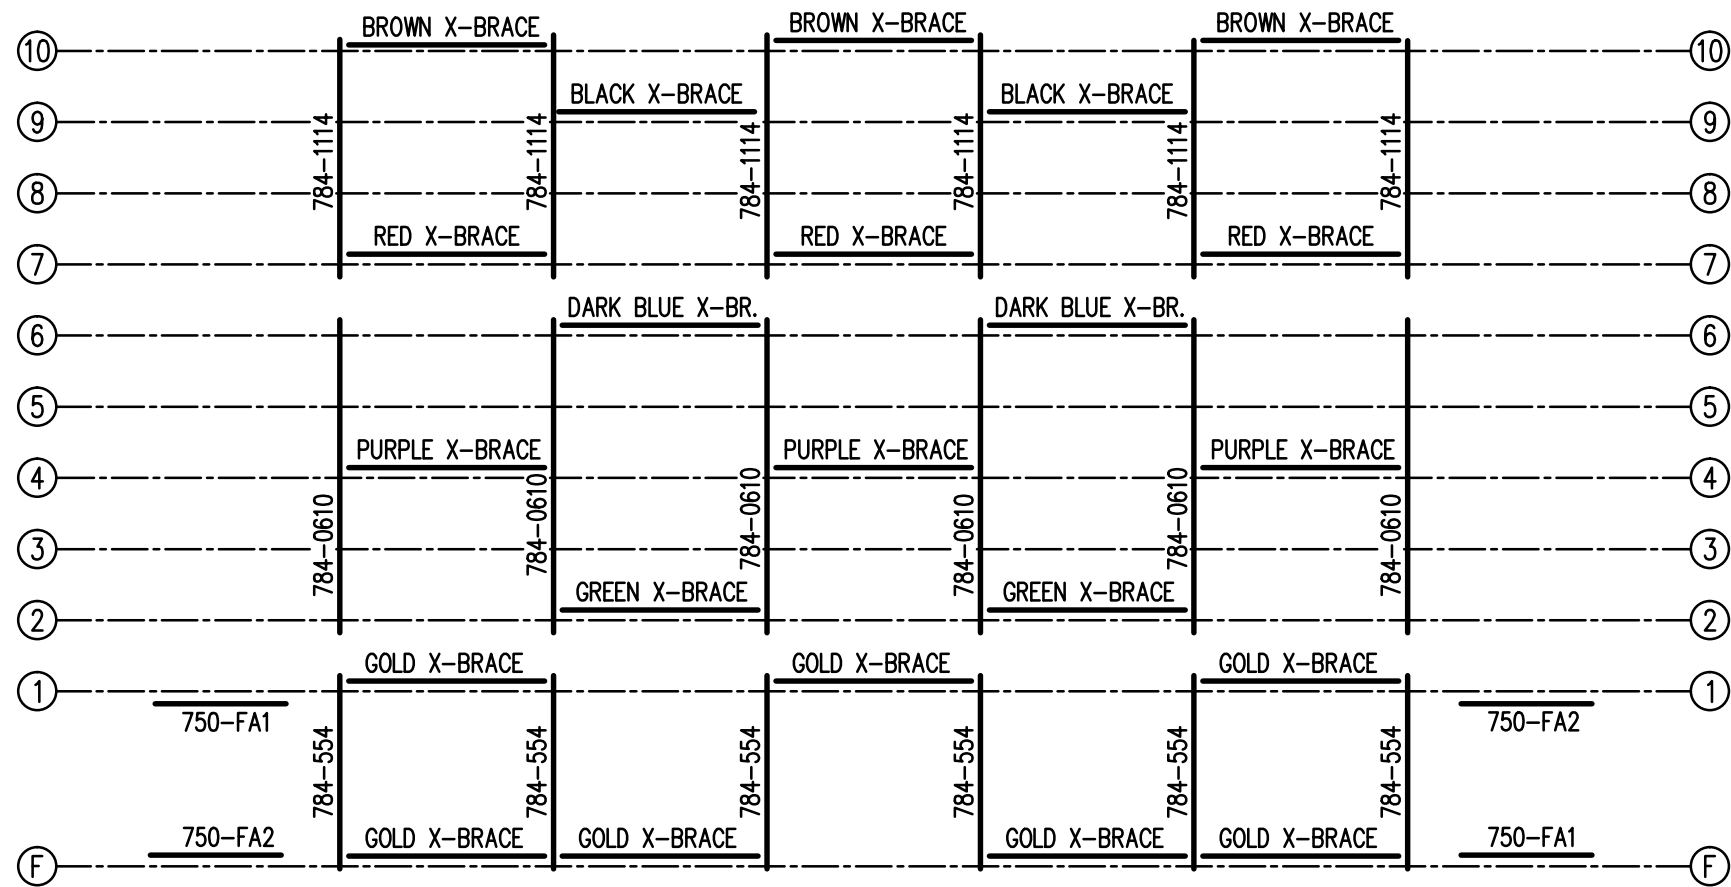




SEATING PLAN
 3/16" = 1'-0"
 184 NET SEATS @ 18" PER SEAT

		Park Warehouse	
SCALE	3/16"=1'-0"	REVISIONS	BY DATE
DATE	11/2/11		
DR'N	CDK	CKD	
AP'VD			
TITLE	129-1118-3		NO. 129-1118-3



FRAMING PLAN

3/16" = 1'-0"

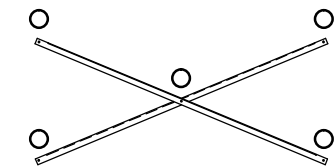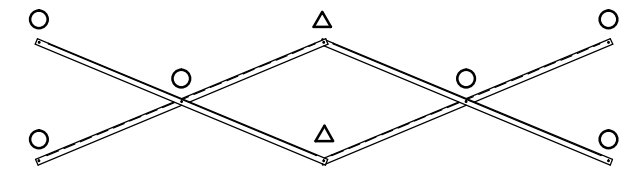


X-BRACE DETAIL

N.T.S.


- 7/16" X 1" GALV. MACH. BOLT
- △ 7/16" X 1.1/2" GALV. MACH. BOLT




		Park Warehouse	
SCALE	AS NOTED	REVISIONS	BY DATE
DATE	11/2/11		
DR'N	GPK	CKD	
AP'VD			
TITLE	129-1118-3		NO. 129-1118-3

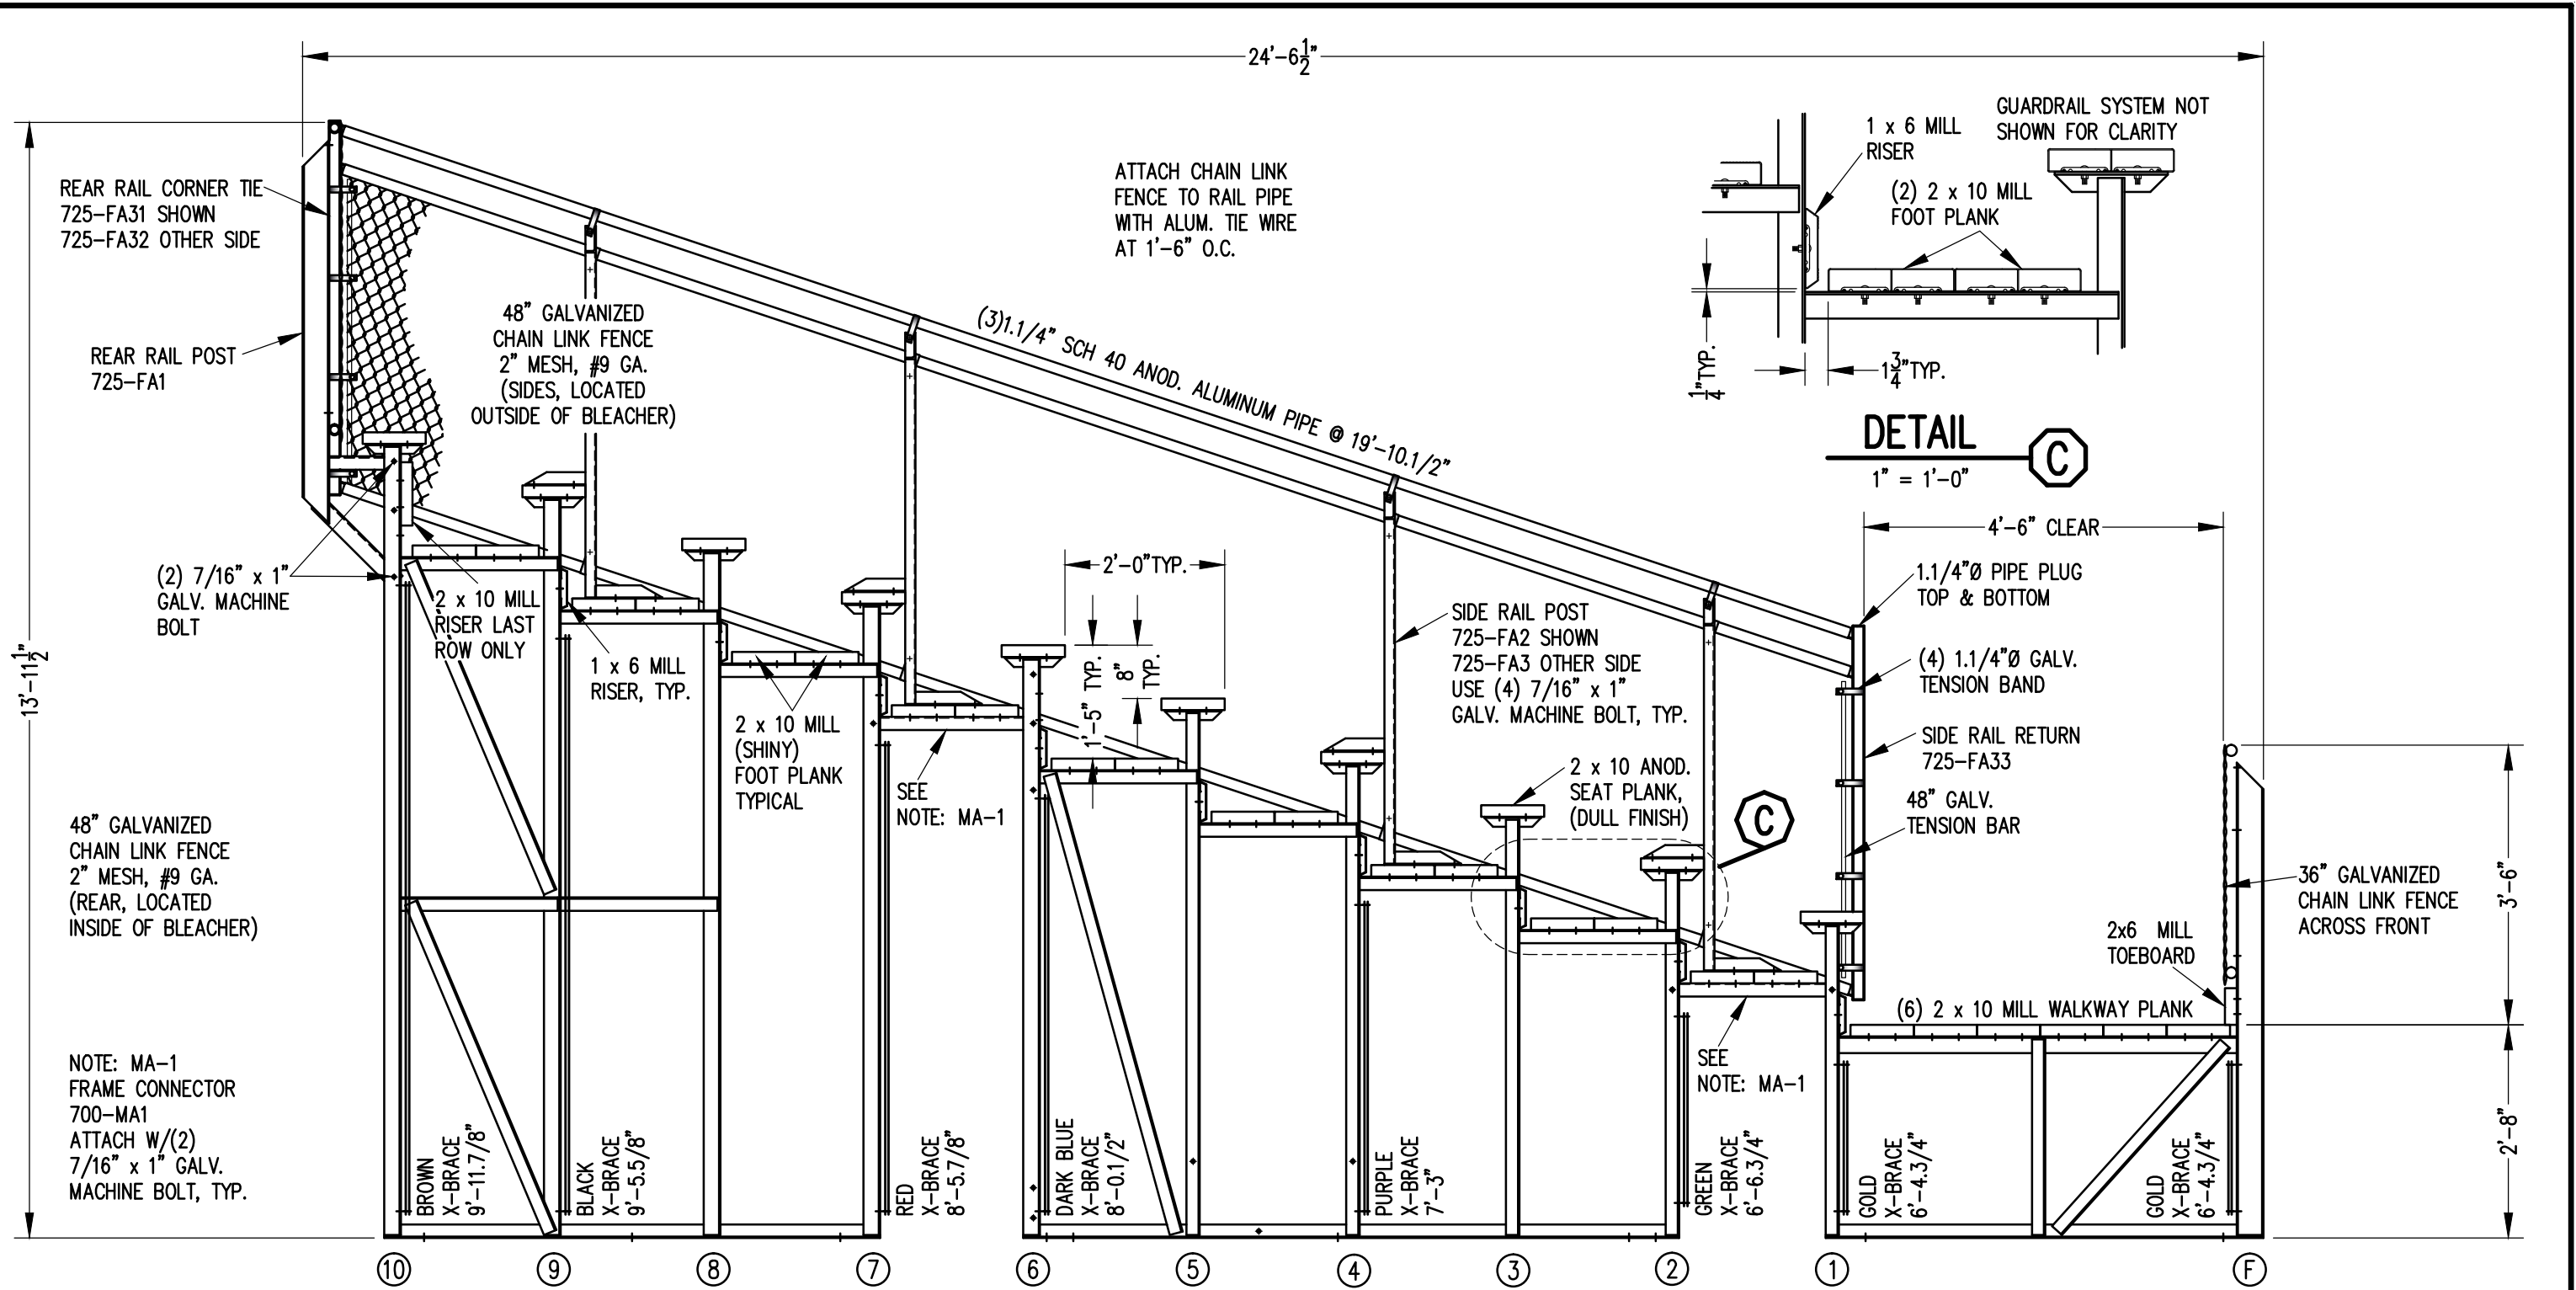

SECTION AA

1/2" = 1'-0"

 Park Warehouse			
SCALE	1/2" = 1'-0"	REVISIONS	BY DATE
DATE	11/2/11		
DR'N	CDK CKD		
AP'VD			
TITLE	129-1118-3		NO. 129-1118-3

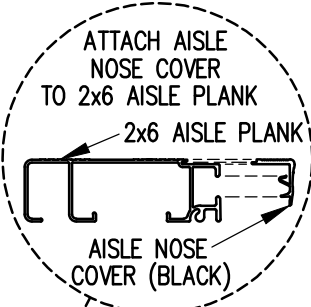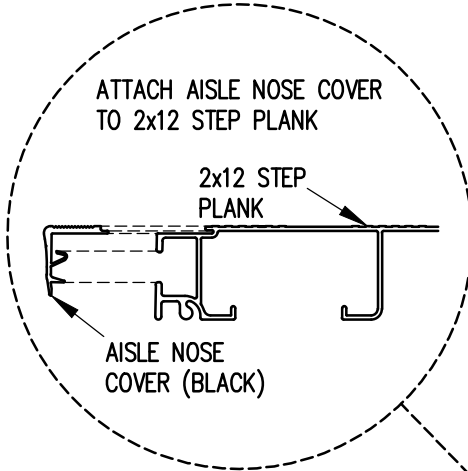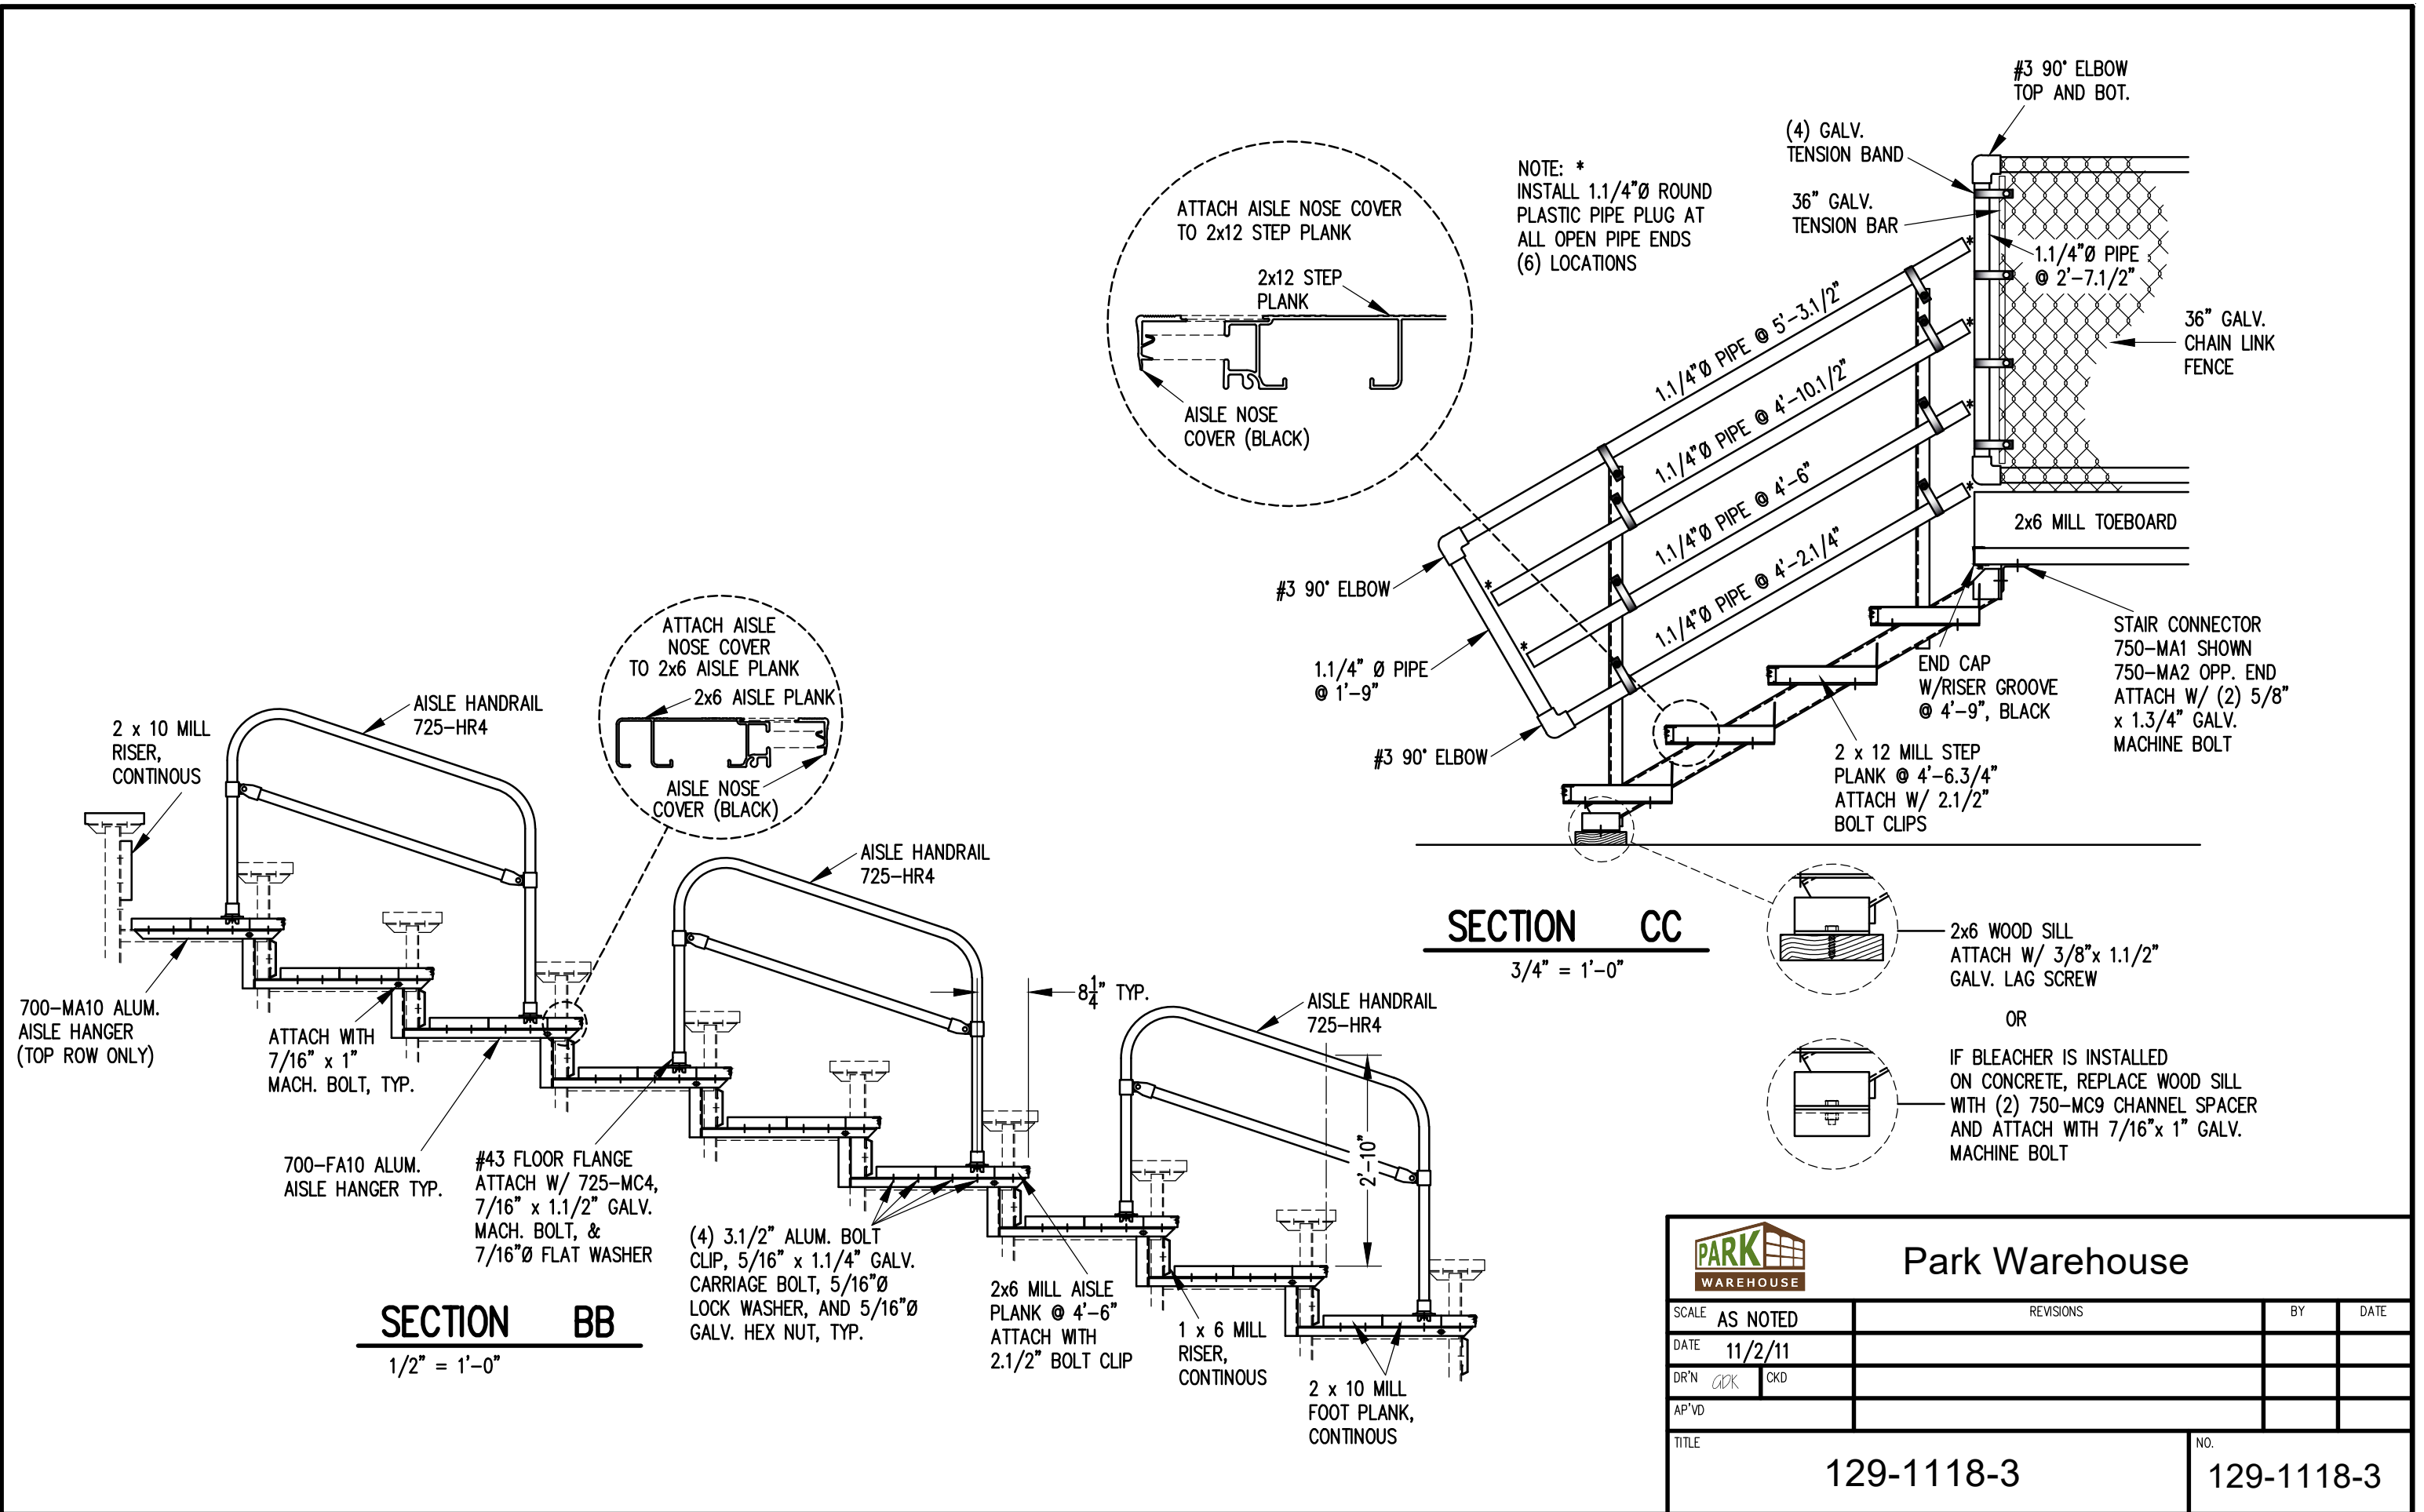


NOTE: *
INSTALL 1.1/4"Ø ROUND
PLASTIC PIPE PLUG AT
ALL OPEN PIPE ENDS
(6) LOCATIONS

SECTION CC


3/4" = 1'-0"

SECTION BB

1/2" = 1'-0"

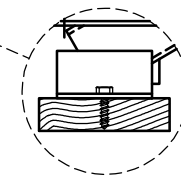

2x6 WOOD SILL
ATTACH W/ 3/8"x 1.1/2"
GALV. LAG SCREW

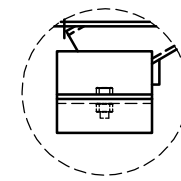


OR
IF BLEACHER IS INSTALLED
ON CONCRETE, REPLACE WOOD SILL
WITH (2) 750-MC9 CHANNEL SPACER
AND ATTACH WITH 7/16"x 1" GALV.
MACHINE BOLT



Park Warehouse

SCALE	AS NOTED	REVISIONS	BY	DATE
DATE	11/2/11			
DR'N	CDK	CKD		
AP'VD				
TITLE	129-1118-3		NO. 129-1118-3	

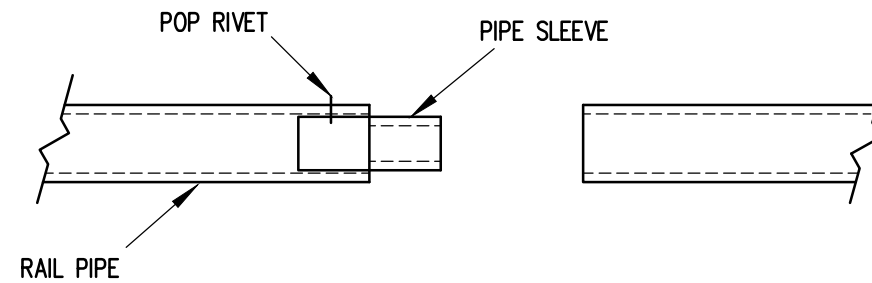


PIPE SLEEVE ASSEMBLY

1.1/2" = 1' 0"

- 1) INSERT PIPE SLEEVE APPROXIMATELY HALFWAY INTO THE RAIL PIPE. FASTEN PIPE SLEEVE WITH (1) ALUMINUM POP RIVET (5/32" X 5/8")
- 2) SLIDE THE END OF THE ADJOINING RAILPIPE OVER THE PIPE SLEEVE UNTIL THE TWO RAILS ARE FLUSH.

NOTE: PIPE SLEEVES SHOULD BE ATTACHED ON ONLY ONE END TO ALLOW FOR EXPANSION.

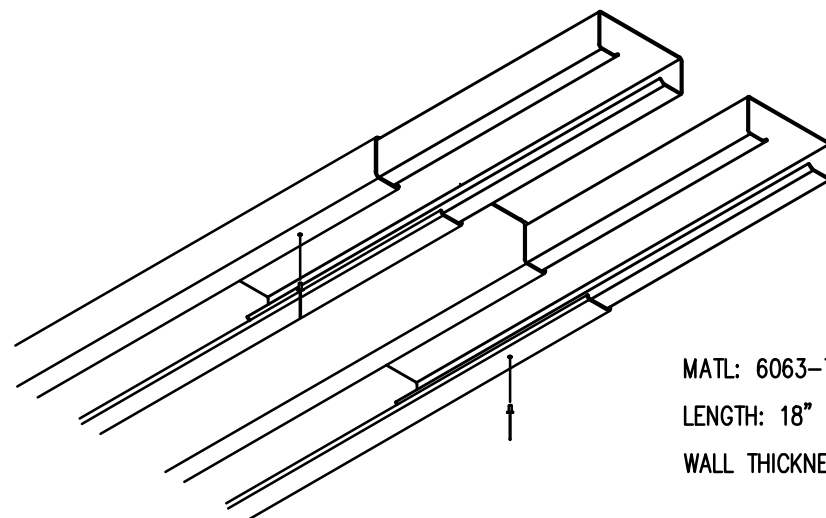


MATL: 6063-T6 ALUMN.
 LENGTH: 18"
 WALL THICKNESS: .062"


PLANK SPLICE SLEEVE ASSEMBLY

(TYP. @ ALL PLANK SPLICES)

- 1) INSERT SLEEVES APPROXIMATELY HALFWAY INTO THE PLANK WITH THE ENDS STAGGERED ABOUT 1/2". FASTEN SLEEVE WITH (1) ALUMINUM POP RIVET.
- 2) SLIDE THE END OF THE ADJOINING PLANK OVER THE SLEEVES UNTIL THE TWO PLANKS ARE SNUG.


NOTE: SLEEVES SHOULD BE ATTACHED ON ONLY ONE END TO ALLOW FOR EXPANSION.

		Park Warehouse	
SCALE	AS NOTED	REVISIONS	BY DATE
DATE	11/2/11		
DR'N	CDK CKD		
AP'VD			
TITLE	129-1118-3		NO. 129-1118-3

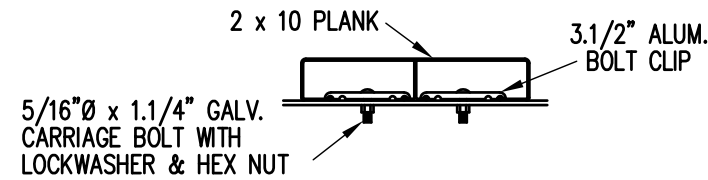

BOLT CLIP DETAIL


1.1/2" = 1'-0"

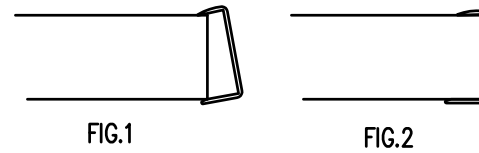

- 1) LOCATE THE CHANNEL END CAP AS SHOWN IN FIG. 1.
- 2) TAP END CAP INTO PLACE WITH RUBBER Mallet OR SOFT WOOD. FIG.2
- 3) DRILL 5/32" HOLES THROUGH THE BOTTOM FLANGE AND THE BOTTOM OUTSIDE PLANK FLANGES OF EACH PLANK. INSTALL 5/32" POP RIVETS.


END CAP DETAIL

N.T.S.

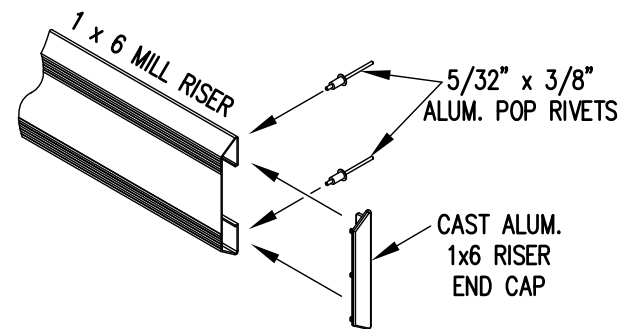

1 x 6 RISER END CAP


N.T.S.

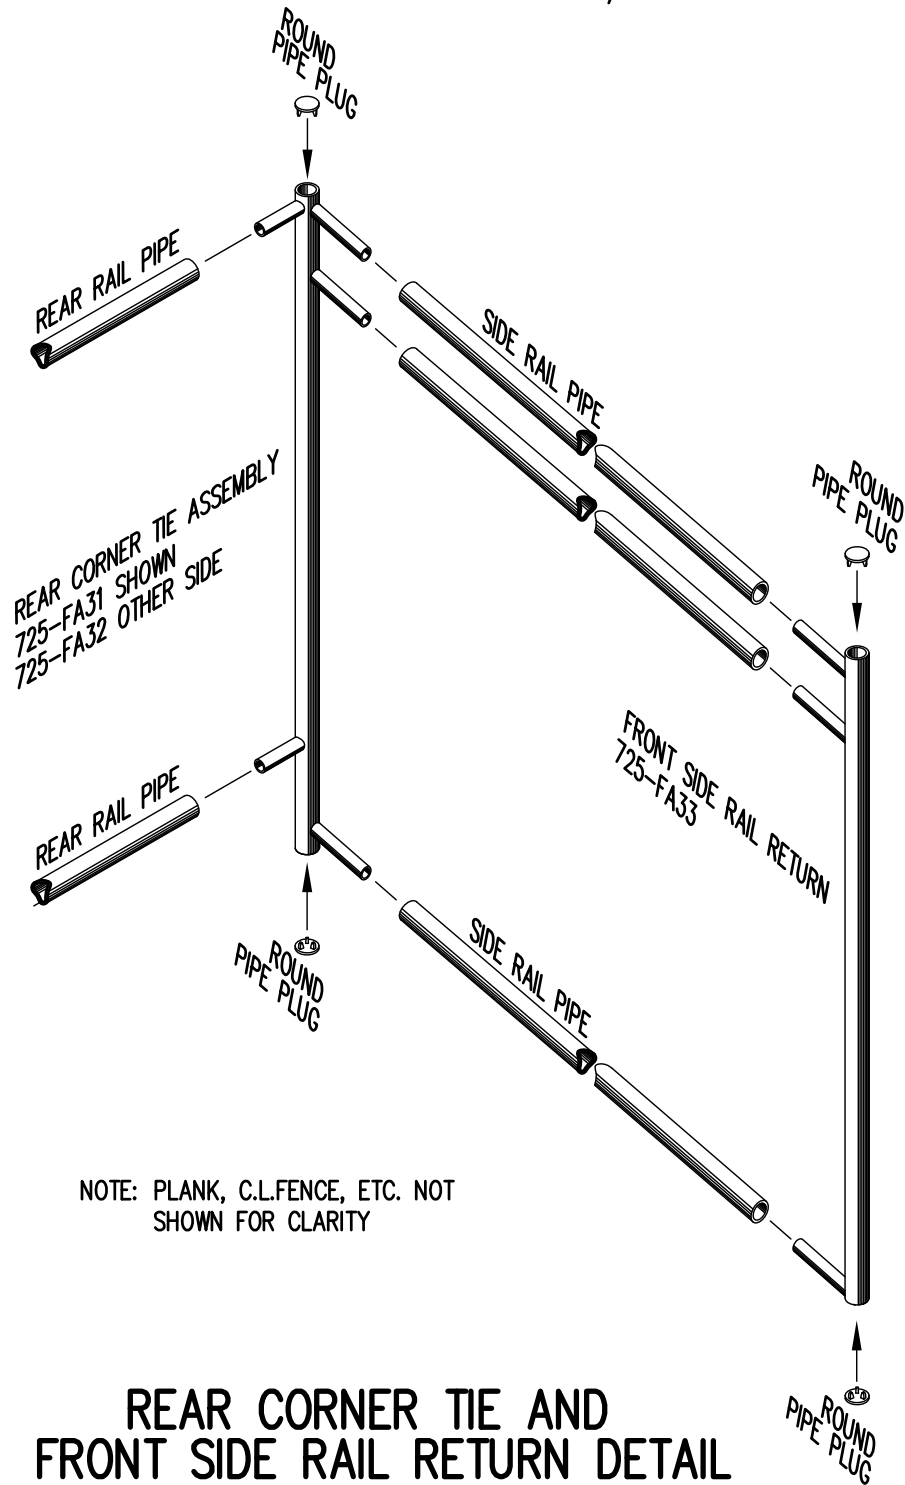


REAR CORNER TIE AND FRONT SIDE RAIL RETURN DETAIL

3/4" = 1'-0"


NOTE: PLANK, C.L.FENCE, ETC. NOT SHOWN FOR CLARITY

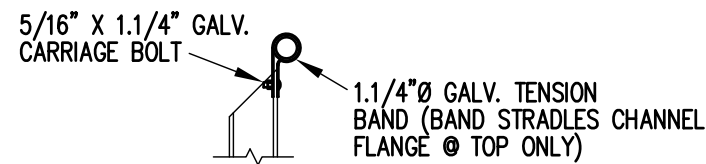

TOP RAIL

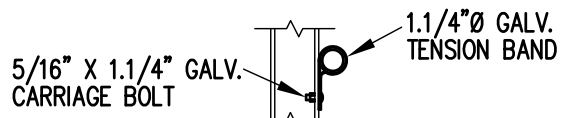


2ND RAIL

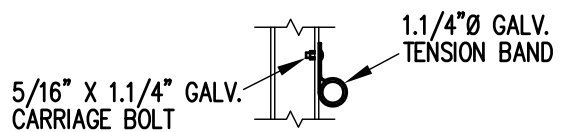

BOTTOM RAIL

RAIL PIPE ATTACHMENT

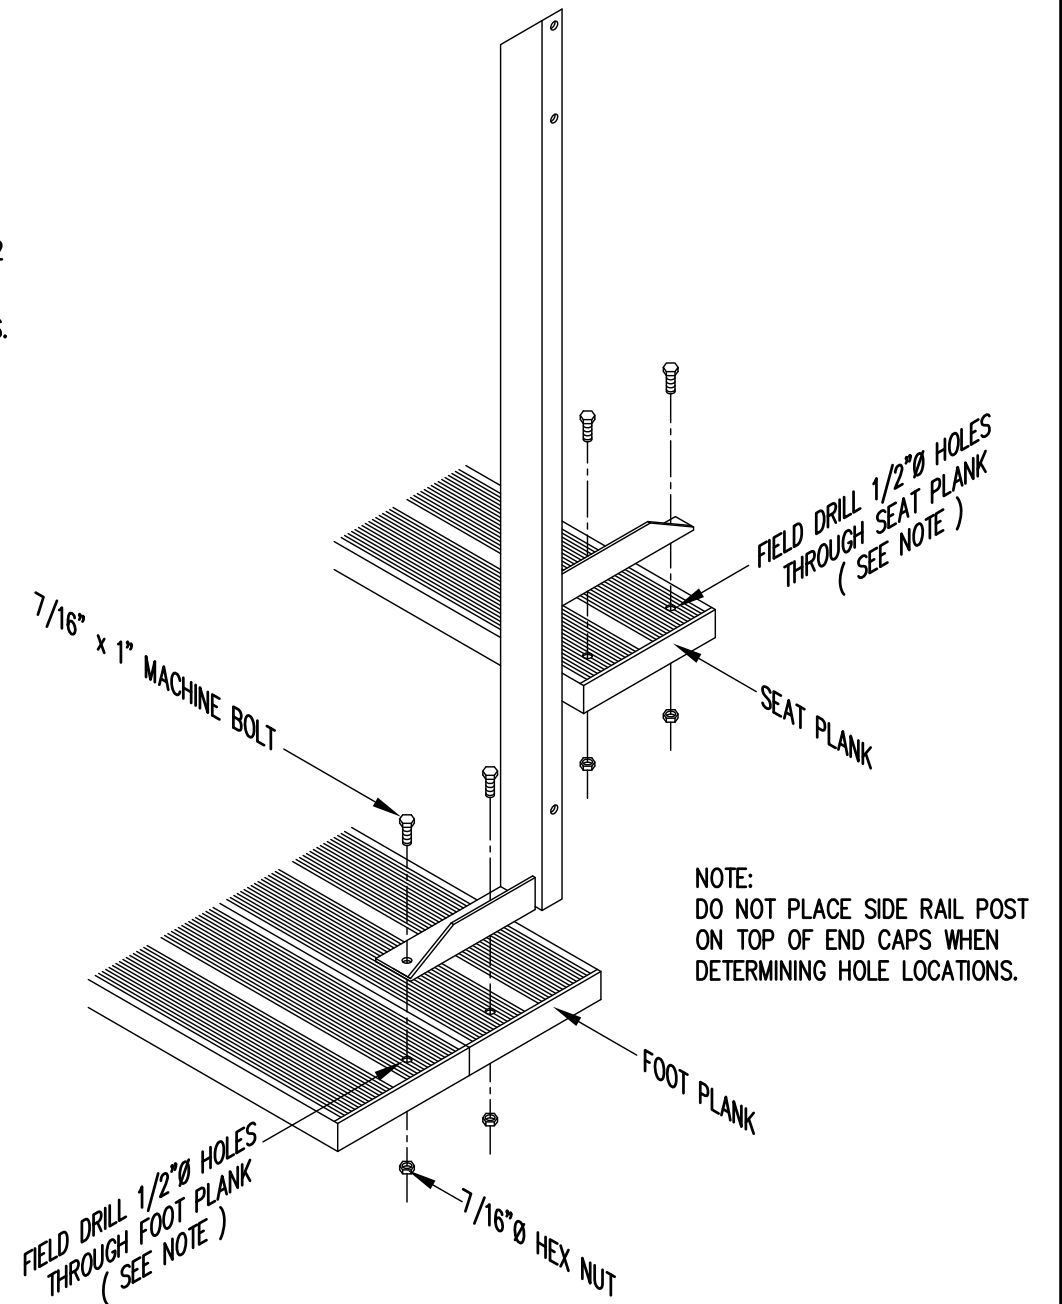

TYP. SIDE RAIL POST ATTACHMENT

1" = 1'-0"

NOTE: DO NOT PLACE SIDE RAIL POST ON TOP OF END CAPS WHEN DETERMINING HOLE LOCATIONS.

		Park Warehouse	
SCALE	AS NOTED	REVISIONS	BY DATE
DATE	11/2/11		
DR'N	ADK CKD		
AP'VD			
TITLE	129-1118-3		NO. 129-1118-3