




1 TOP VIEW OF DF5520 EXTENSION PANEL  
Scale: 1/8" = 1"

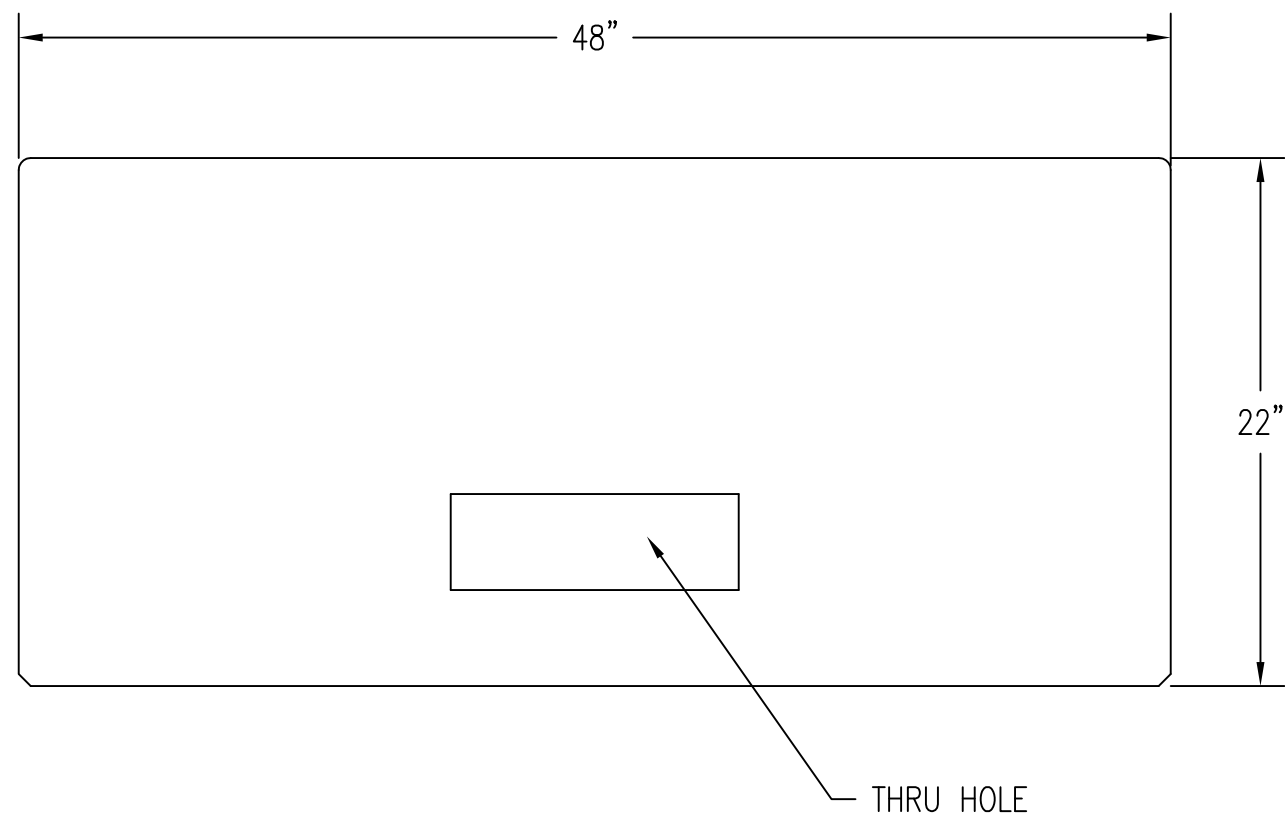


2 FRONT ELEVATION OF DF5520 EXTENSION PANEL  
Scale: 1/8" = 1"

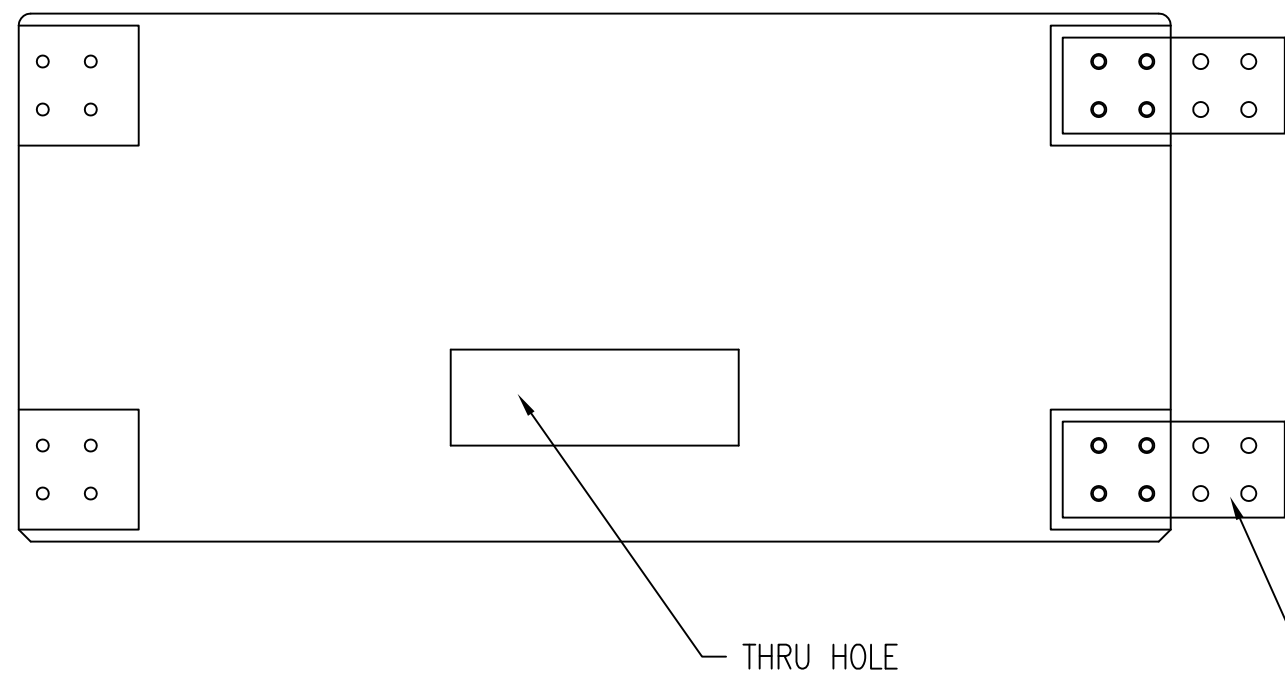

3 BACK ELEVATION OF DF5520 EXTENSION PANEL  
Scale: 1/8" = 1"

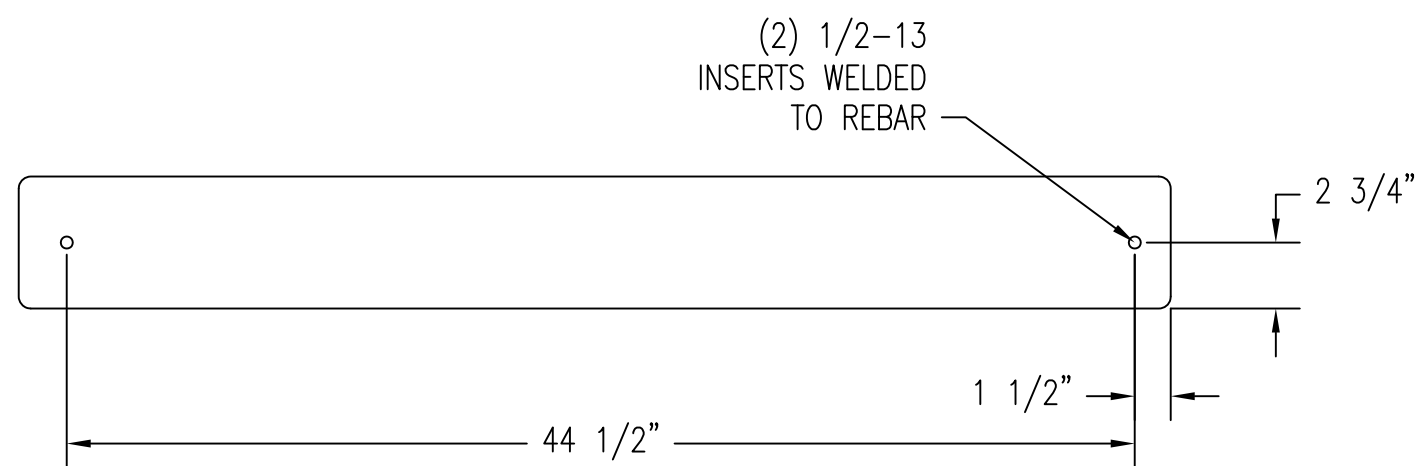


4 BOTTOM VIEW OF DF5520 EXTENSION PANEL  
Scale: 1/8" = 1"

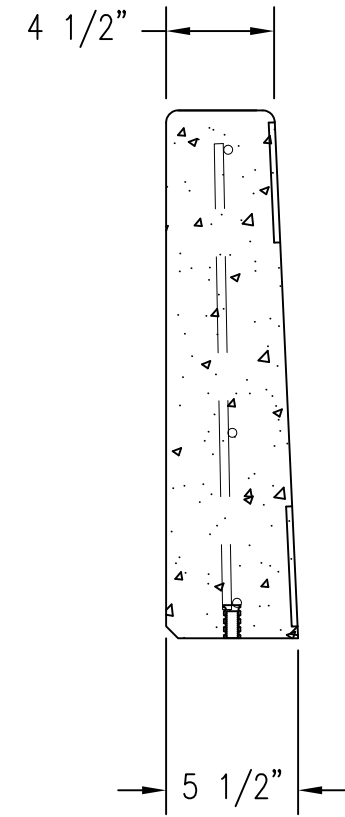


5 SECTION VIEW OF DF5520 EXTENSION PANEL  
Scale: 1/8" = 1"

BILL OF MATERIALS				
NO.	PART NUMBER	DESCRIPTION	QTY	NOTES
1	DF5520	CONCRETE EXTENSION PANEL	2	
2	70205	1/2"-13 x 1" SS HEX CAP BOLT	32	
3	550085	CONNECTION PLATE	4	

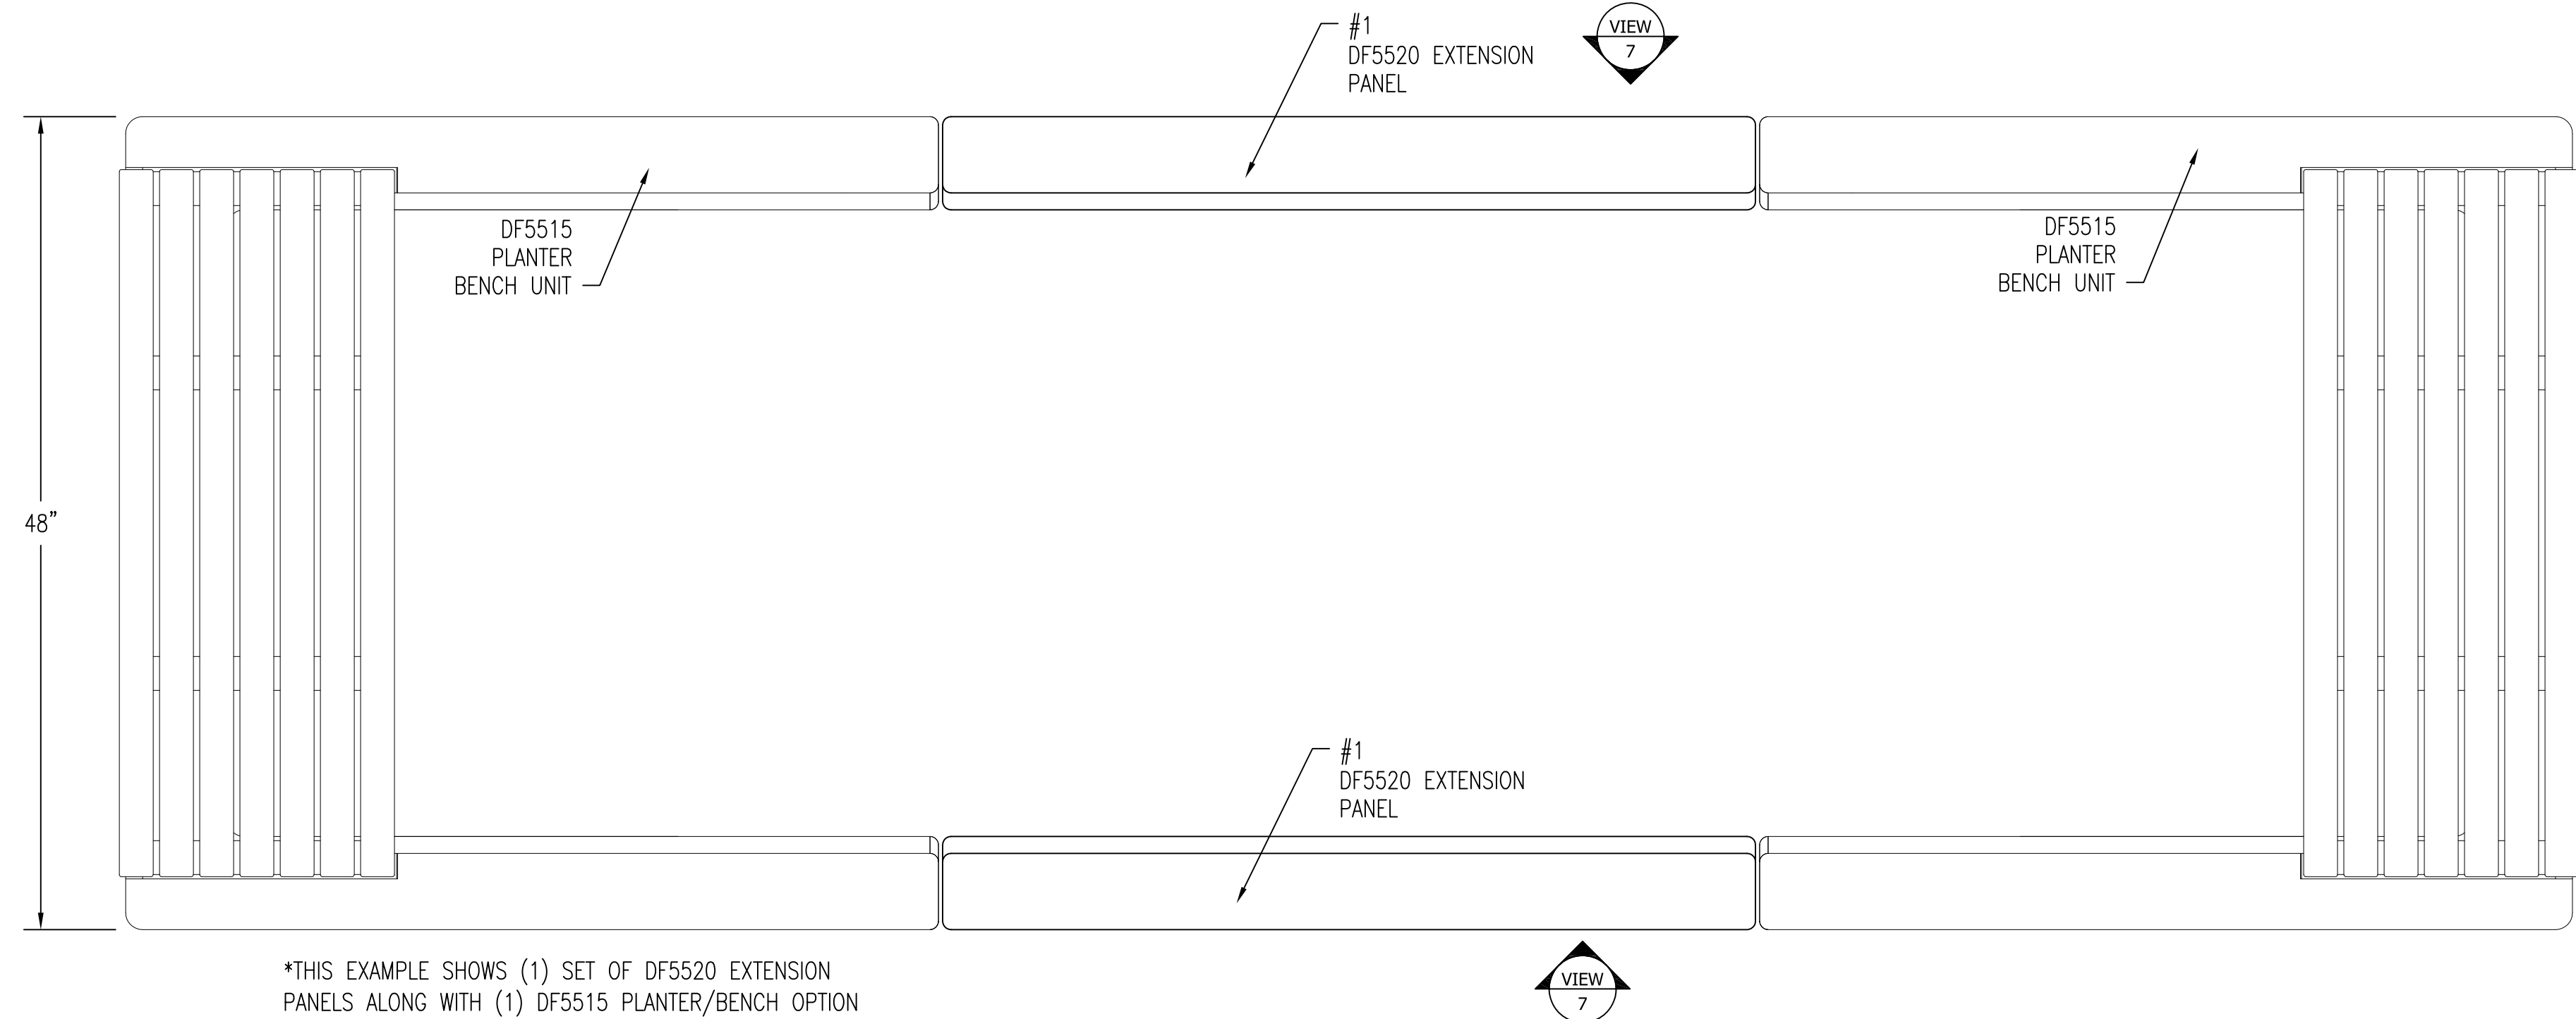

6 TOP VIEW OF DF5520 EXTENSION PANEL WITH DF5515 STANDARD PLANTER  
Scale: 1/8" = 1"

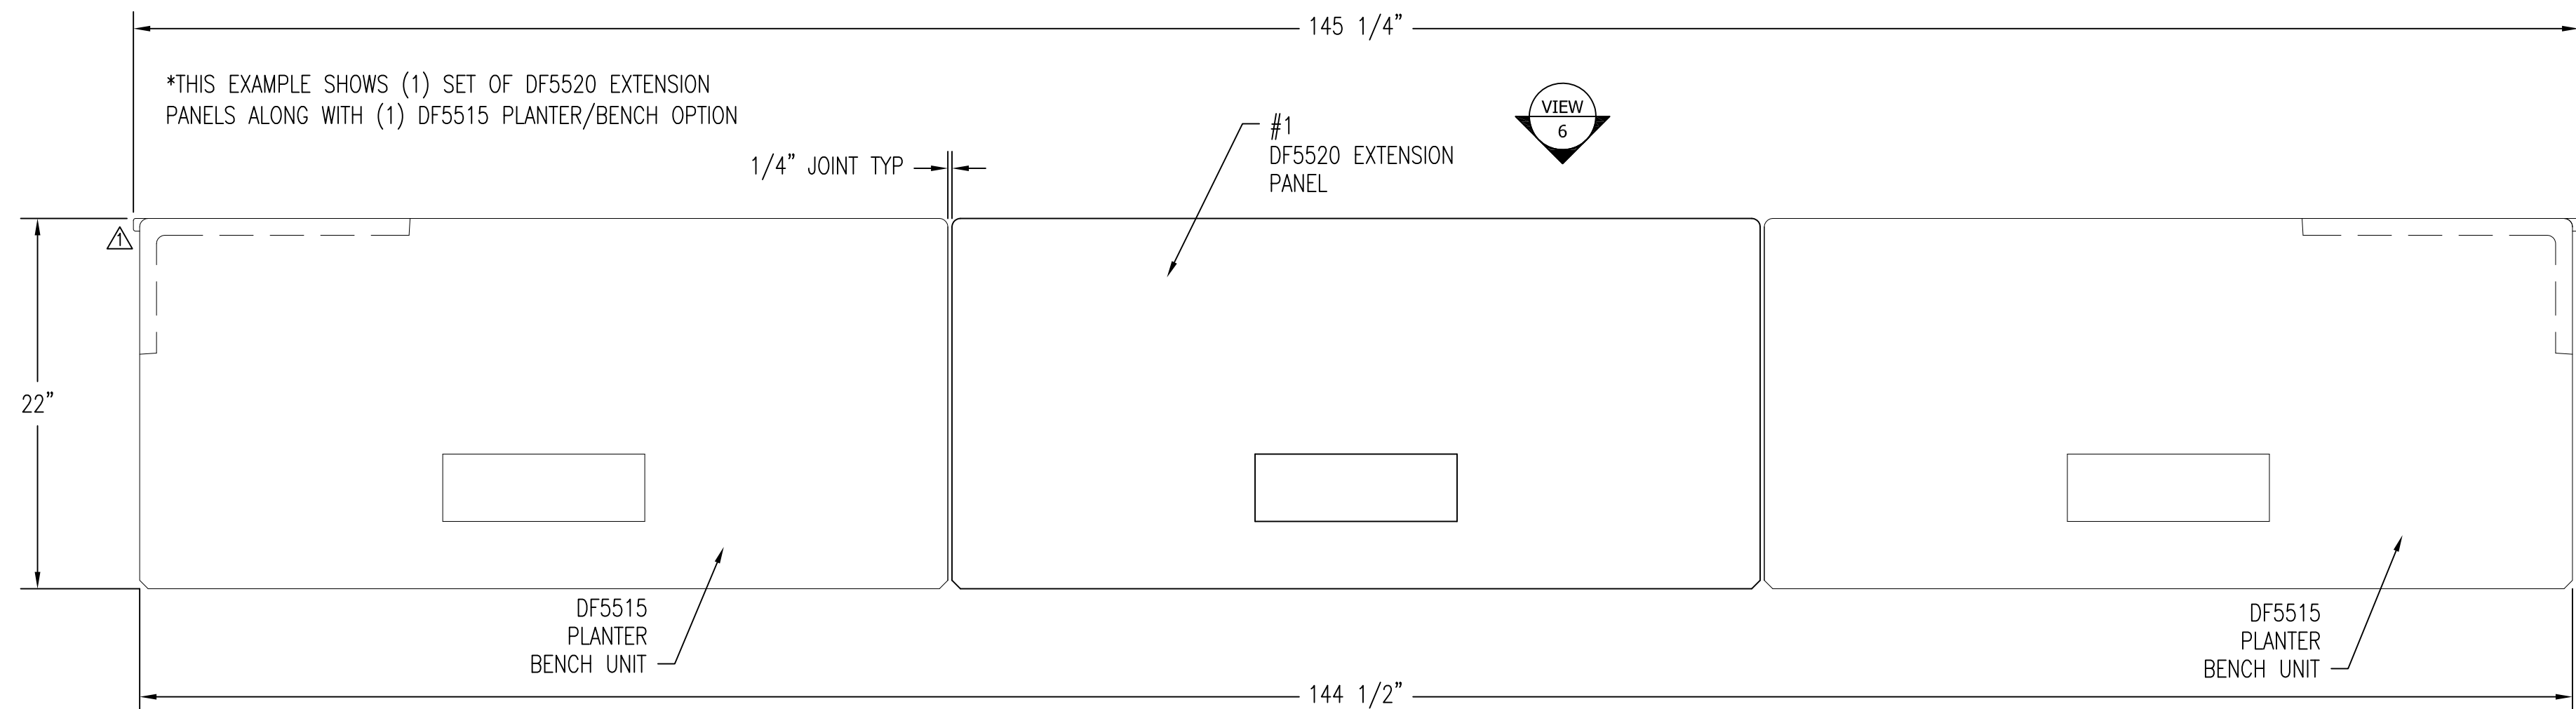

7 FRONT ELEVATION OF DF5520 EXTENSION PANEL WITH DF5515 STANDARD PLANTER  
Scale: 1/8" = 1"

PROPRIETARY AND CONFIDENTIAL  
THE INFORMATION CONTAINED IN THIS  
DRAWING IS THE SOLE PROPERTY OF  
Park Warehouse, LLC. 5301 North  
Federal Highway, Suite 140, Boca Raton,  
FL. ANY REPRODUCTION IN PART OR  
AS A WHOLE WITHOUT THE WRITTEN  
PERMISSION OF Park Warehouse, LLC.  
5301 North Federal Highway, Suite 140,  
Boca Raton, FL. IS PROHIBITED.